











**CONCESSIONS LEGEND**


-  SUPPLY AIR P.O.C.
-  EXHAUST AIR P.O.C.
-  KITCHEN VENT P.O.C.
-  HOT WATER P.O.C.
-  DOMESTIC P.O.C.
-  SANITARY P.O.C.

-  SOLID WALL
-  OPENING





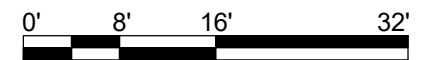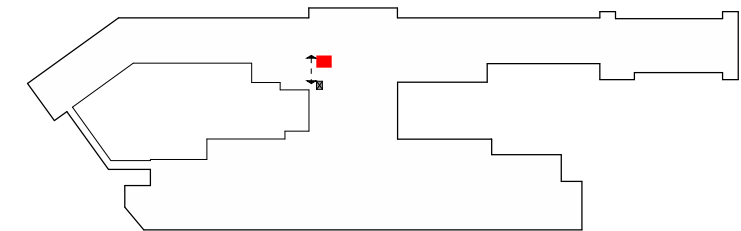

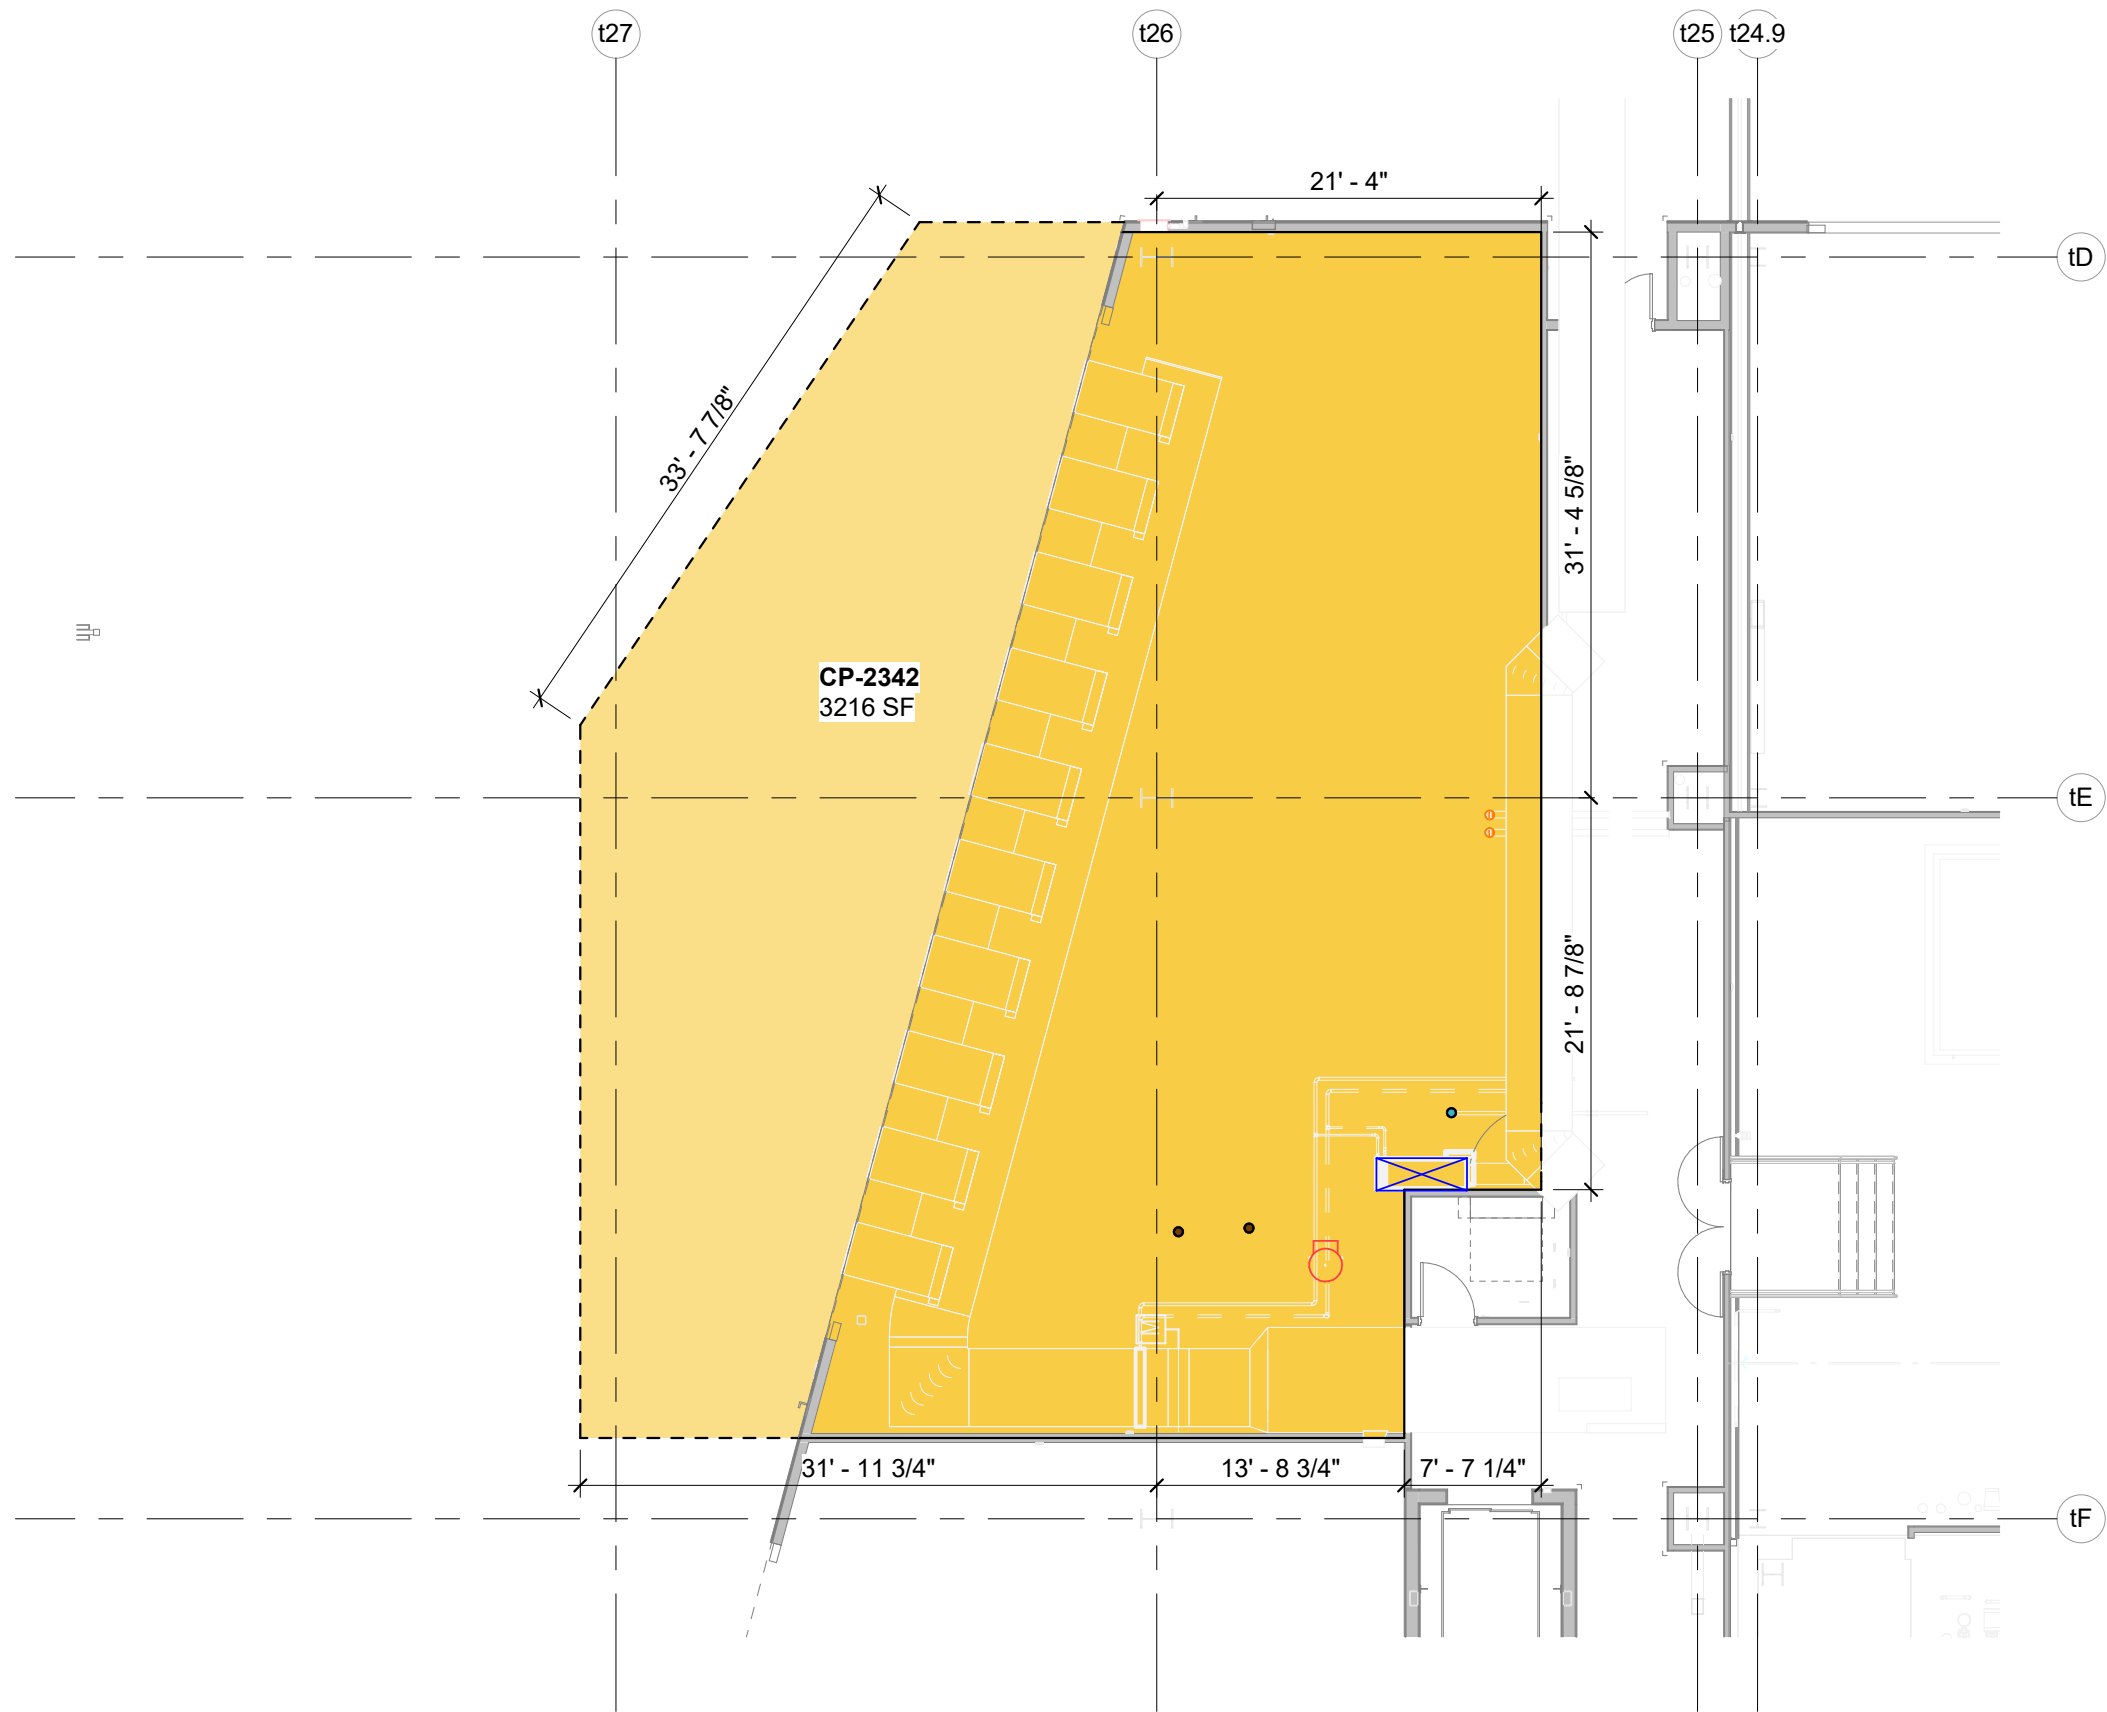-  FOOD SERVICE
-  DINING
-  CONVENIENCE RETAIL
-  SPECIALTY RETAIL
-  KITCHEN
-  CONCESSION STORAGE
-  GOODS/ WASTE FLOW



POWER, GAS P.O.C. TO BE FIELD VERIFIED






**CONCESSIONS LEGEND**

-  SUPPLY AIR P.O.C.
-  EXHAUST AIR P.O.C.
-  KITCHEN VENT P.O.C.
-  HOT WATER P.O.C.
-  DOMESTIC P.O.C.
-  SANITARY P.O.C.

-  SOLID WALL
-  OPENING

-  FOOD SERVICE
-  DINING
-  CONVENIENCE RETAIL
-  SPECIALTY RETAIL
-  KITCHEN
-  CONCESSION STORAGE
-  GOODS/ WASTE FLOW


POWER, GAS P.O.C. TO BE FIELD VERIFIED

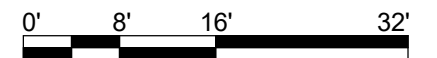





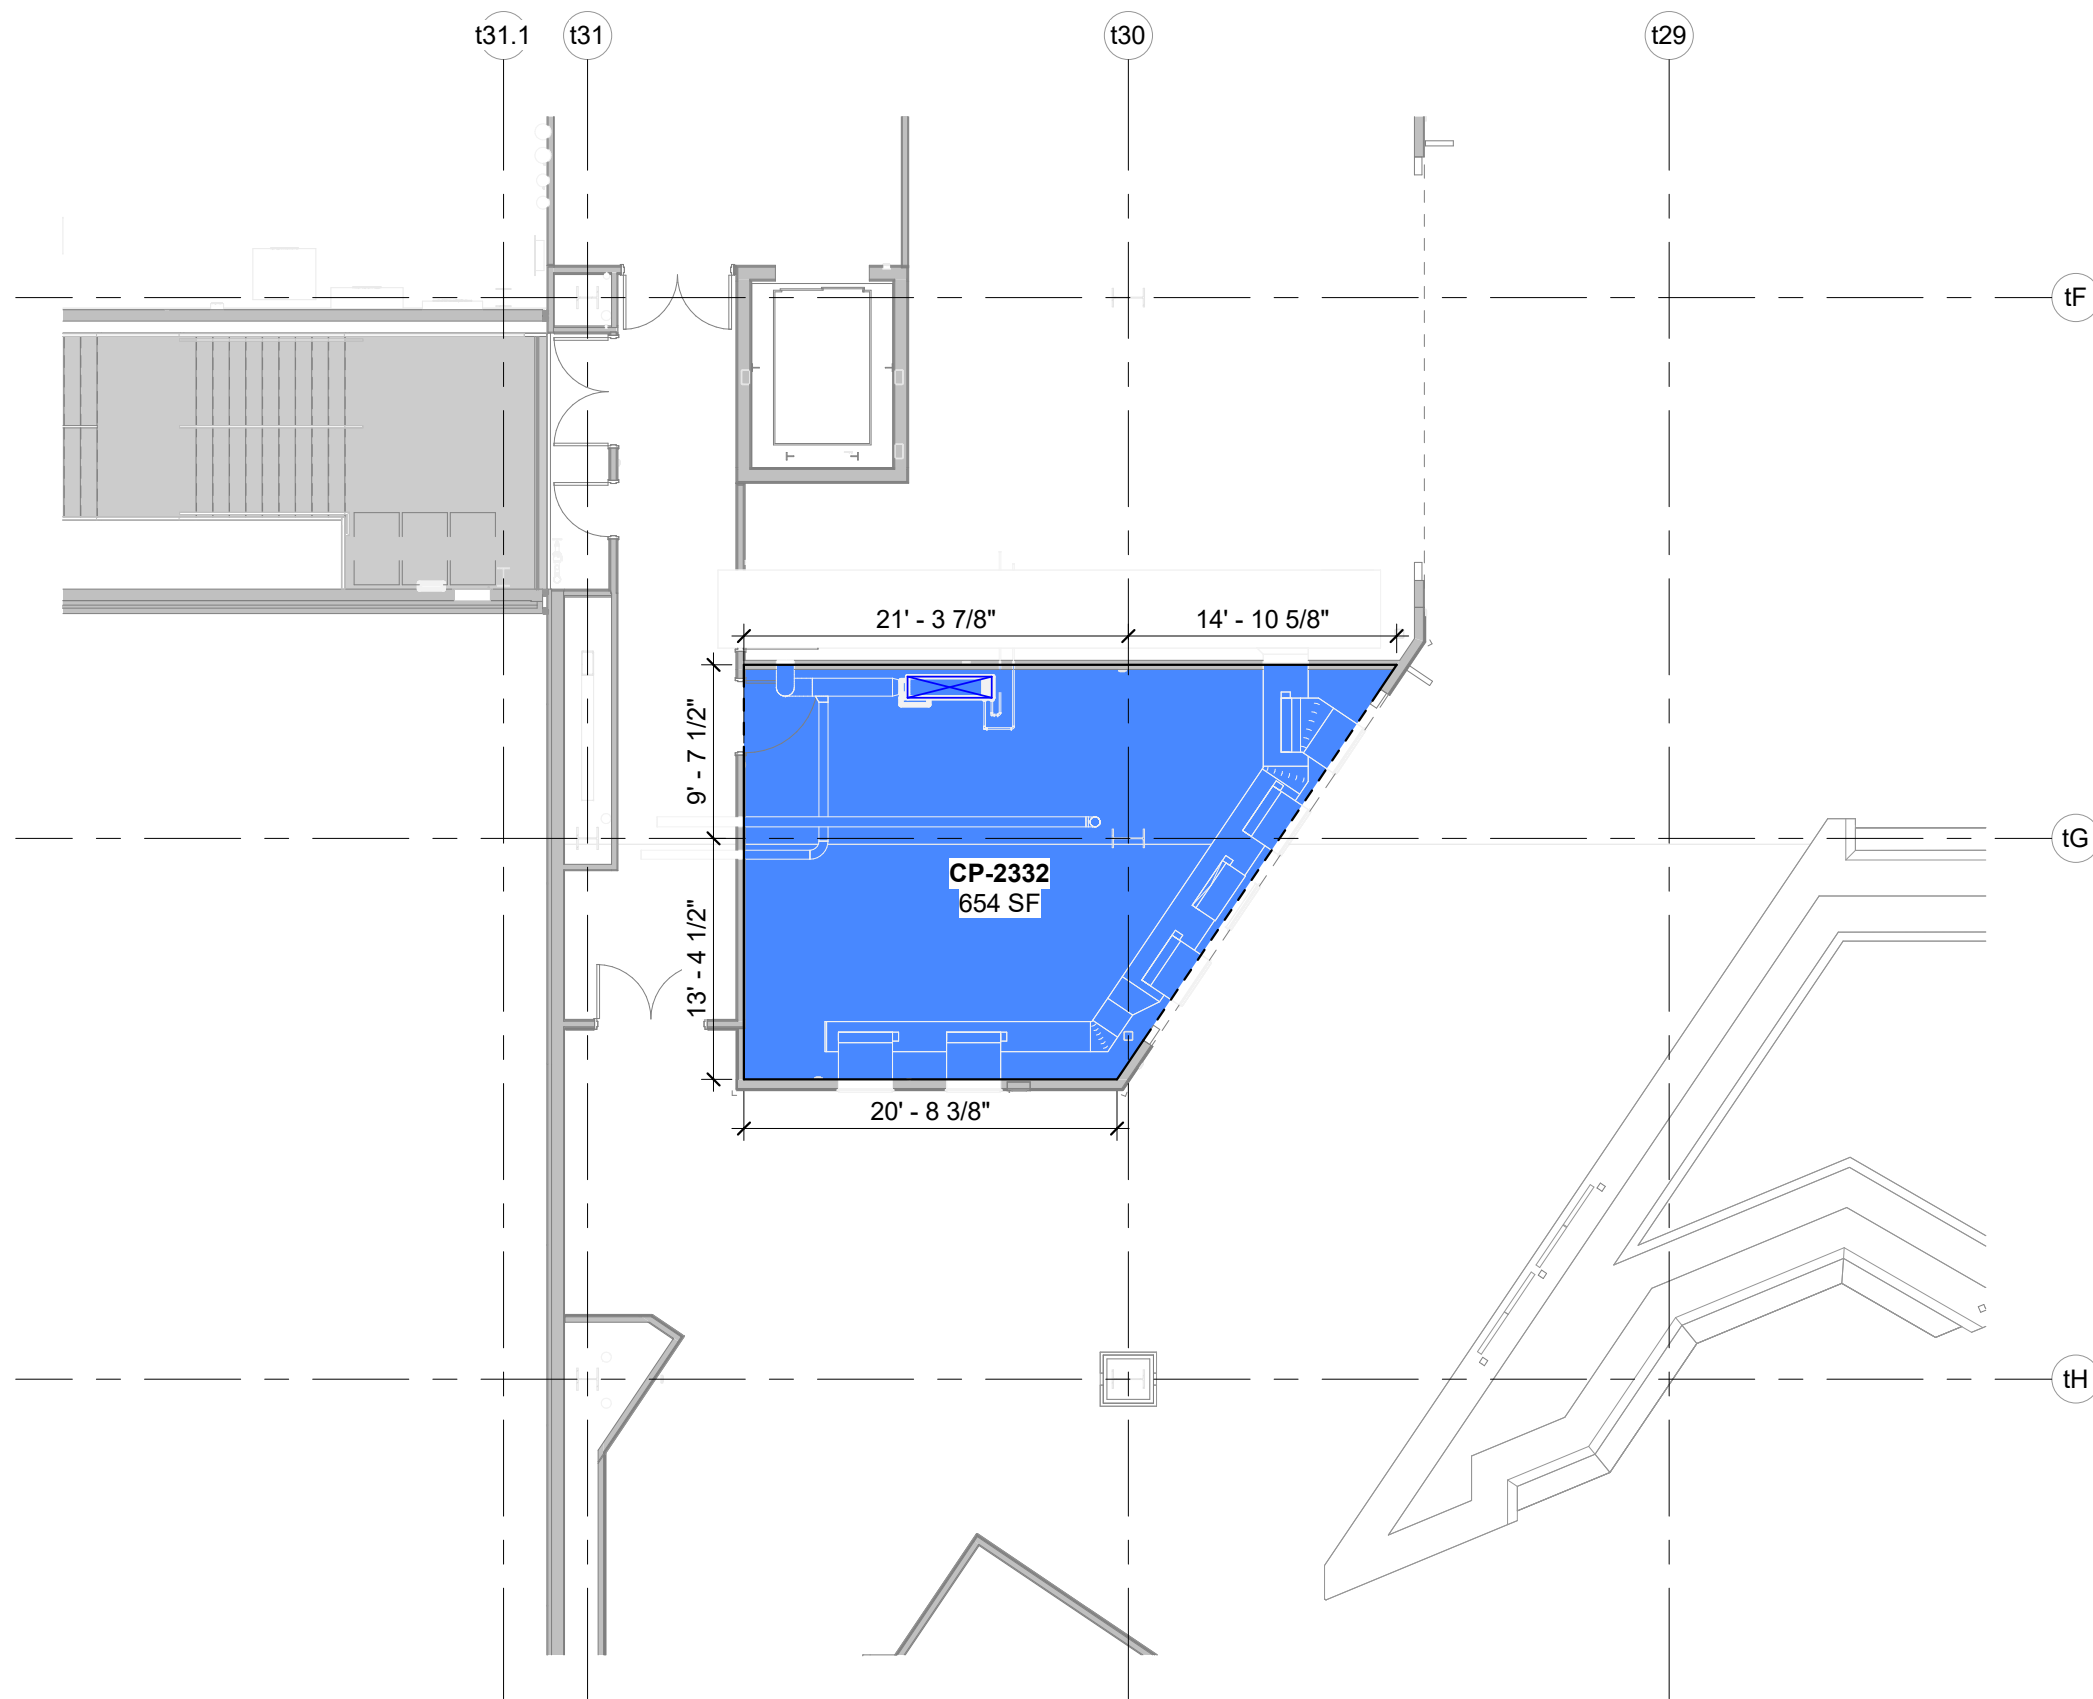

**CP-2342-LOCAL CASUAL DINING RESTAURANT**



TERMINAL - LEVEL 2

02/29/24





**CONCESSIONS LEGEND**


-  SUPPLY AIR P.O.C.
-  EXHAUST AIR P.O.C.
-  KITCHEN VENT P.O.C.
-  HOT WATER P.O.C.
-  DOMESTIC P.O.C.
-  SANITARY P.O.C.

-  SOLID WALL
-  OPENING





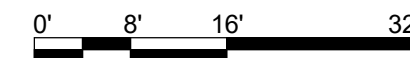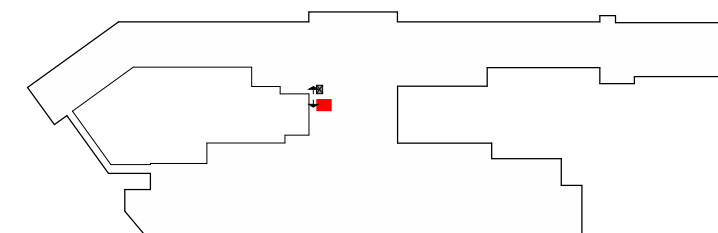

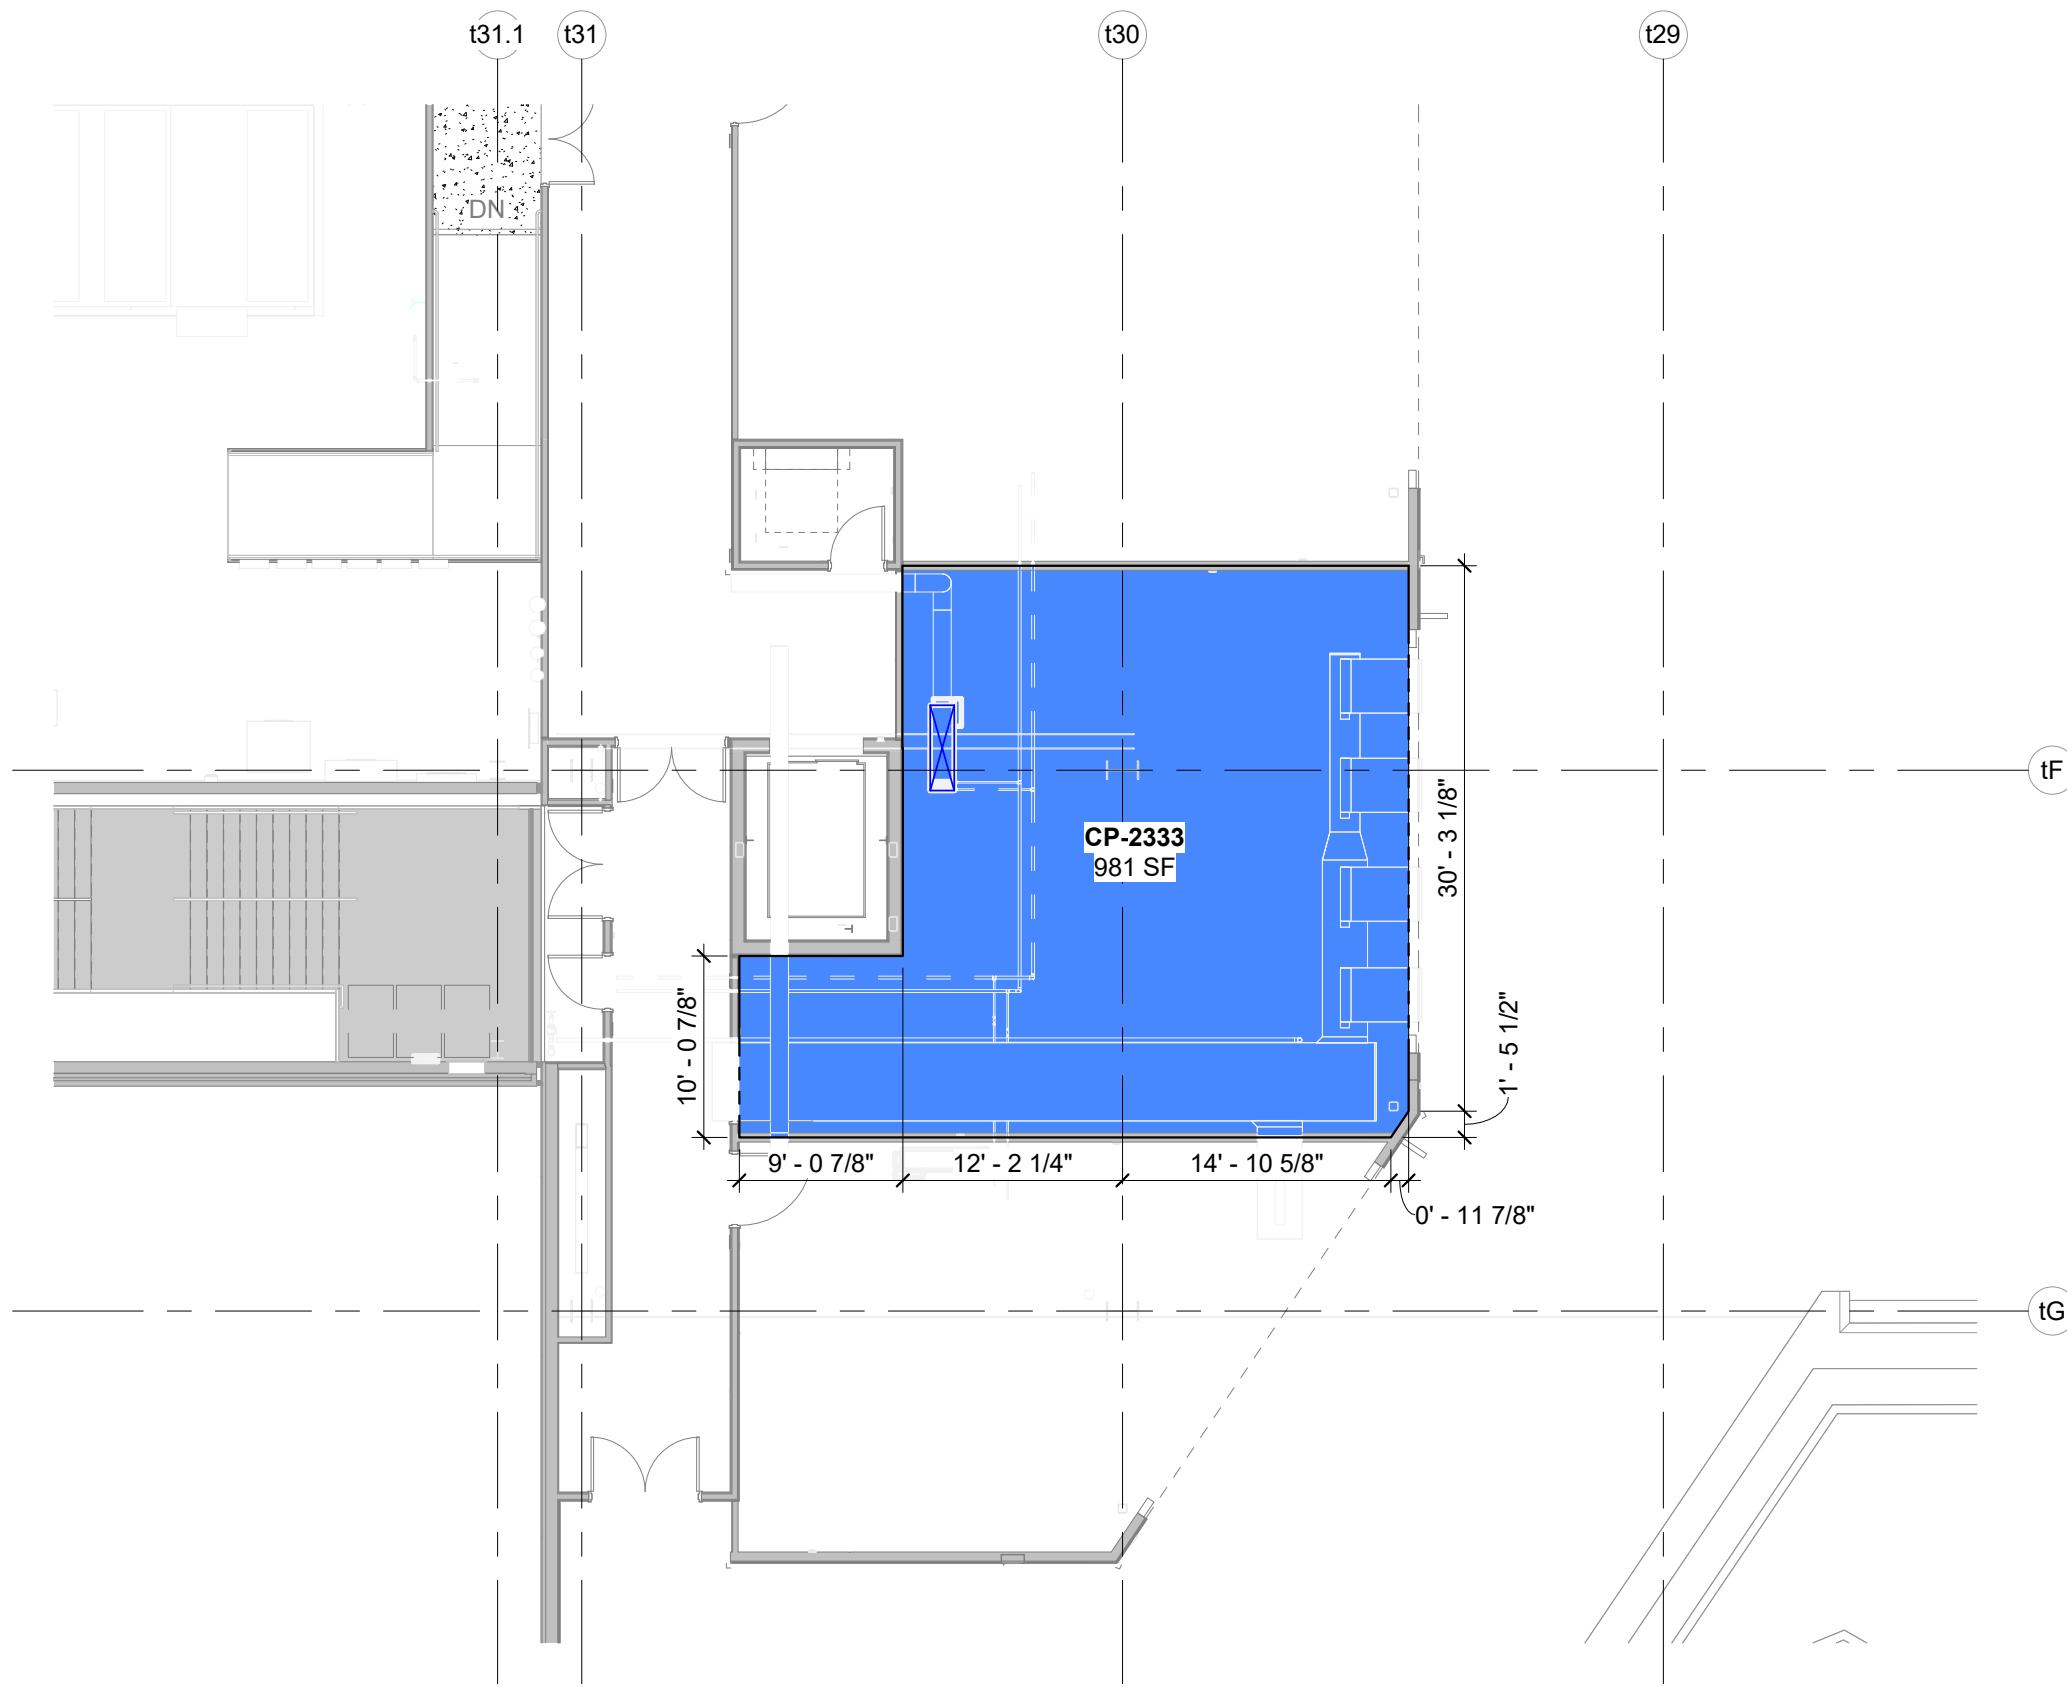-  FOOD SERVICE
-  DINING
-  CONVENIENCE RETAIL
-  SPECIALTY RETAIL
-  KITCHEN
-  CONCESSION STORAGE
-  GOODS/ WASTE FLOW



POWER, GAS P.O.C. TO BE FIELD VERIFIED







**CONCESSIONS LEGEND**


-  SUPPLY AIR P.O.C.
-  EXHAUST AIR P.O.C.
-  KITCHEN VENT P.O.C.
-  HOT WATER P.O.C.
-  DOMESTIC P.O.C.
-  SANITARY P.O.C.

-  SOLID WALL
-  OPENING





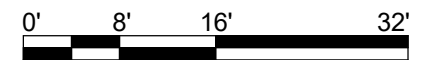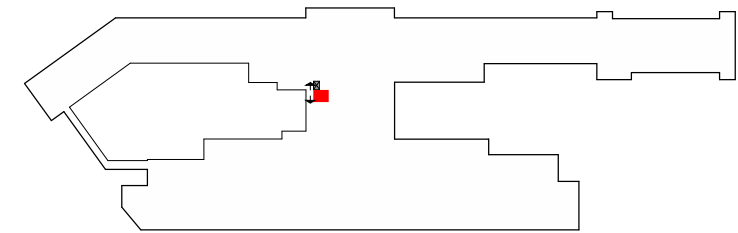

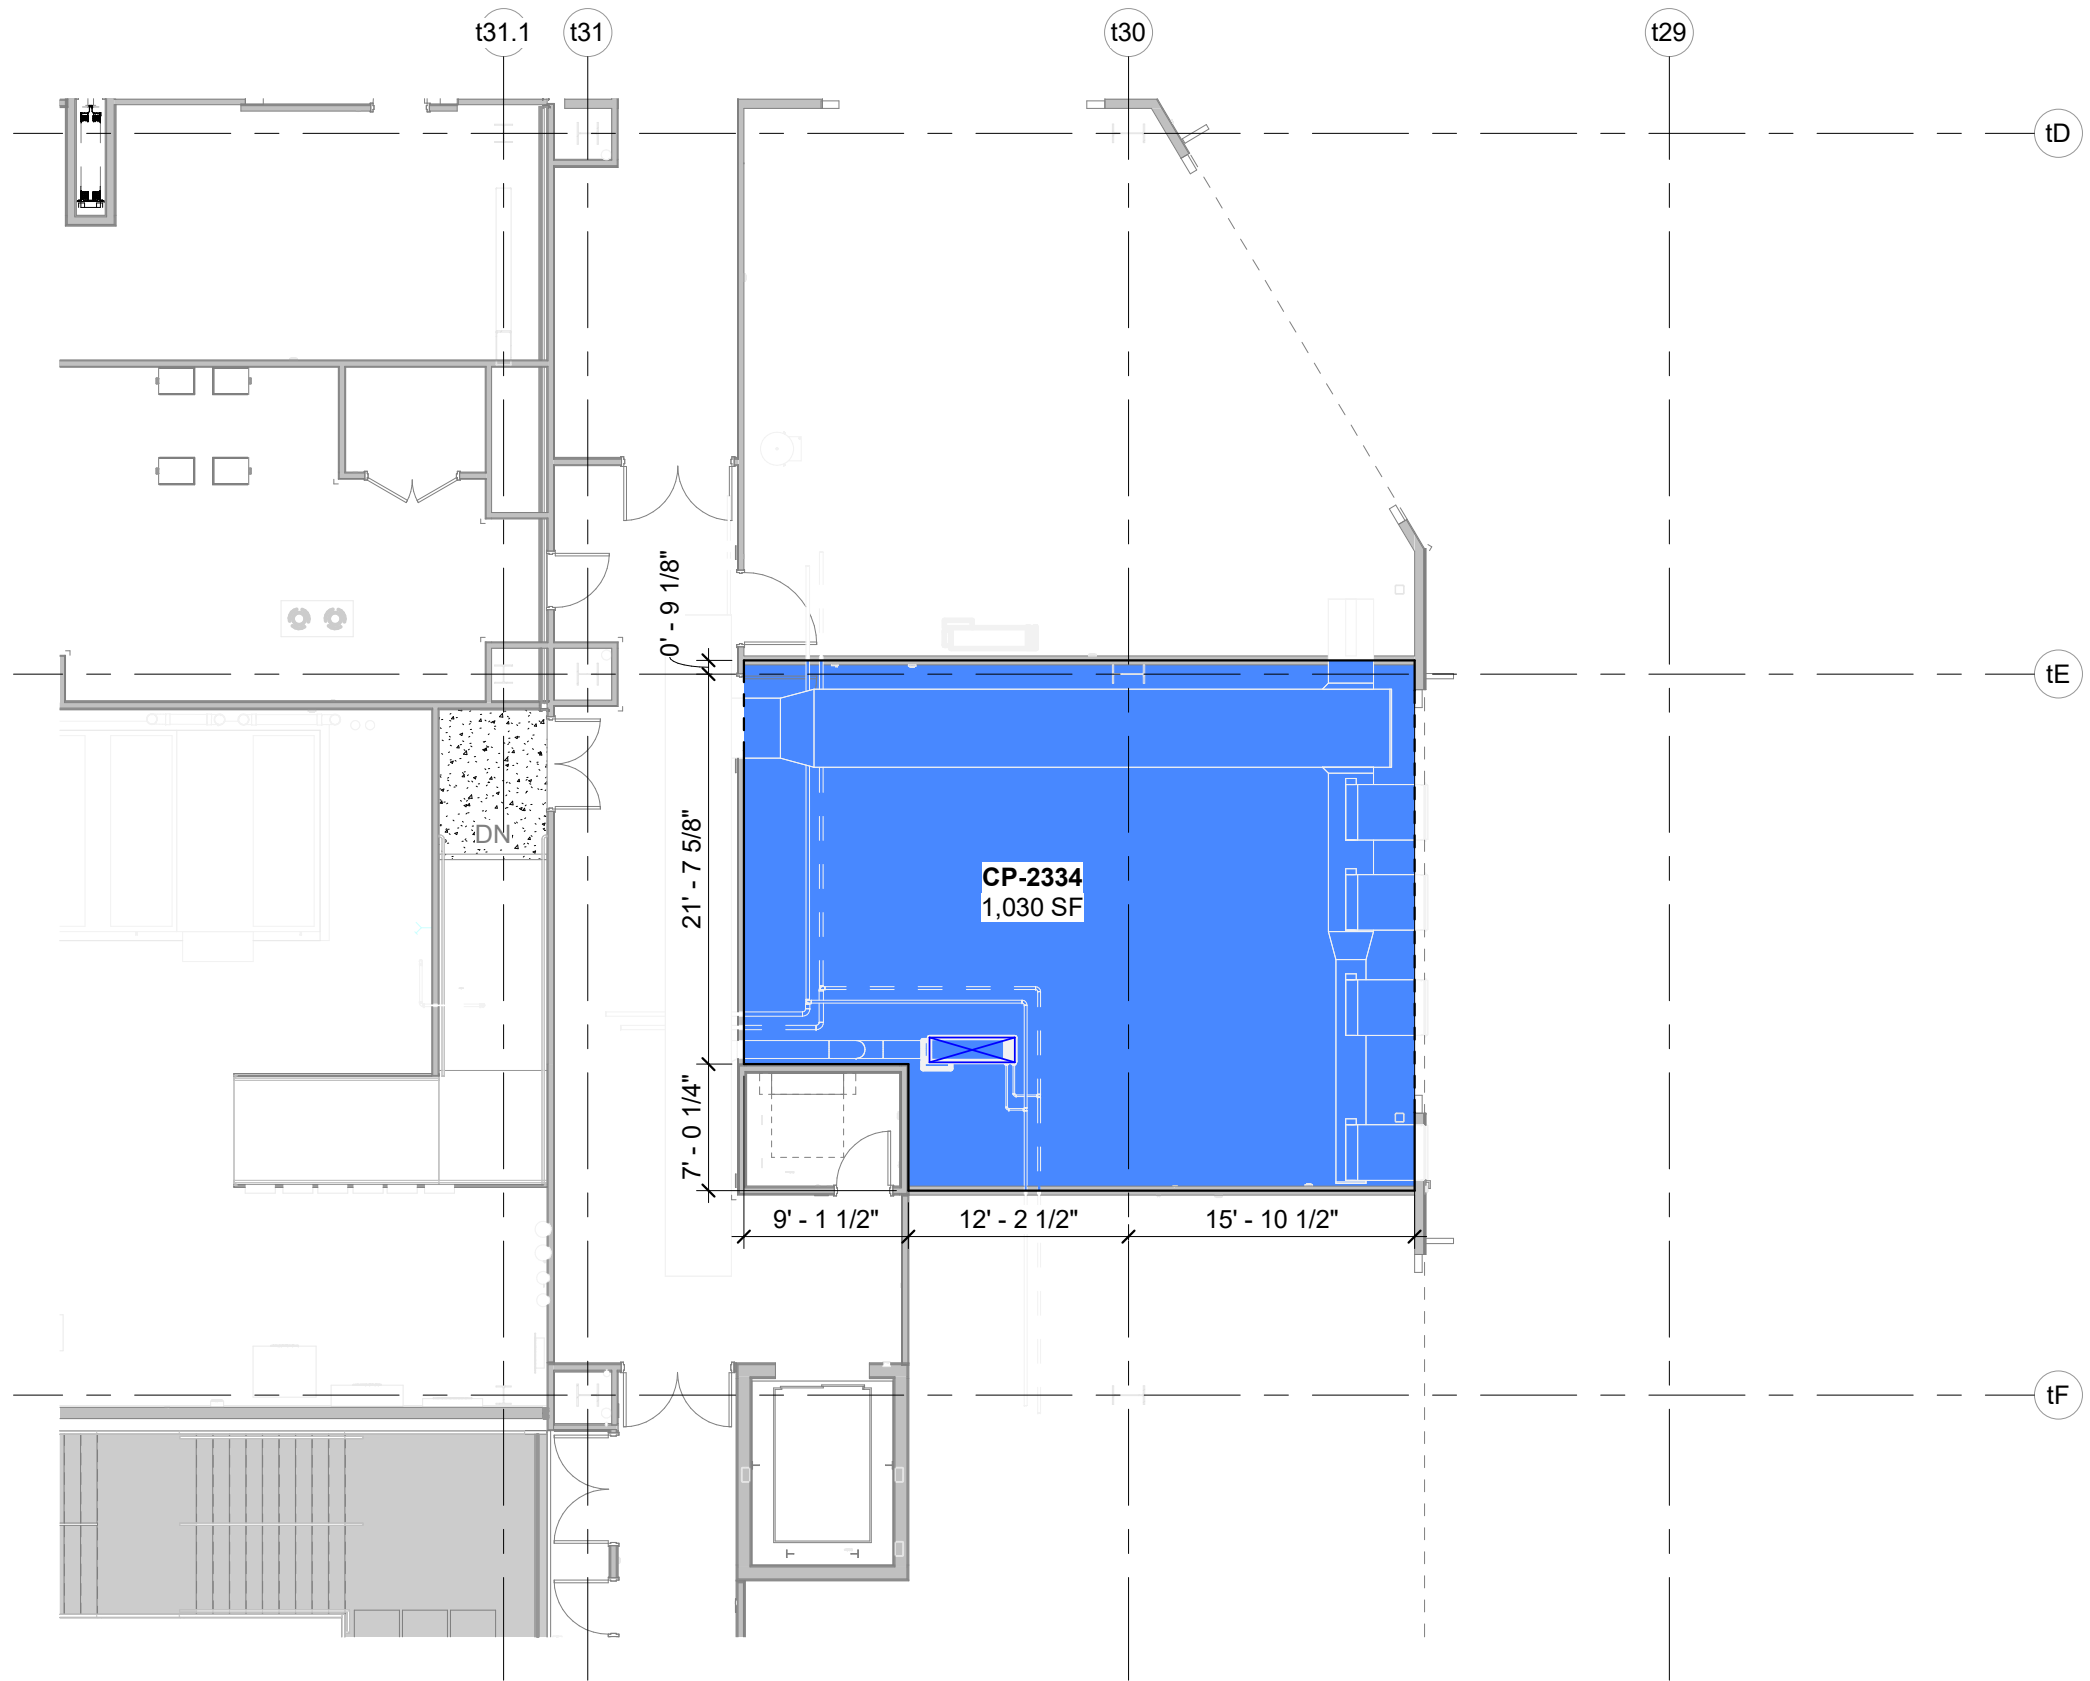-  FOOD SERVICE
-  DINING
-  CONVENIENCE RETAIL
-  SPECIALTY RETAIL
-  KITCHEN
-  CONCESSION STORAGE
-  GOODS/ WASTE FLOW



POWER, GAS P.O.C. TO BE FIELD VERIFIED







**CONCESSIONS LEGEND**


-  SUPPLY AIR P.O.C.
-  EXHAUST AIR P.O.C.
-  KITCHEN VENT P.O.C.
-  HOT WATER P.O.C.
-  DOMESTIC P.O.C.
-  SANITARY P.O.C.

-  SOLID WALL
-  OPENING





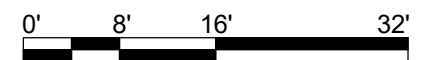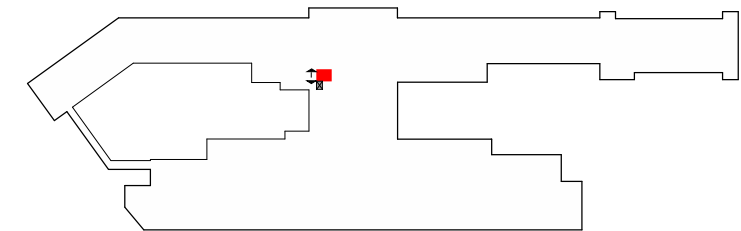

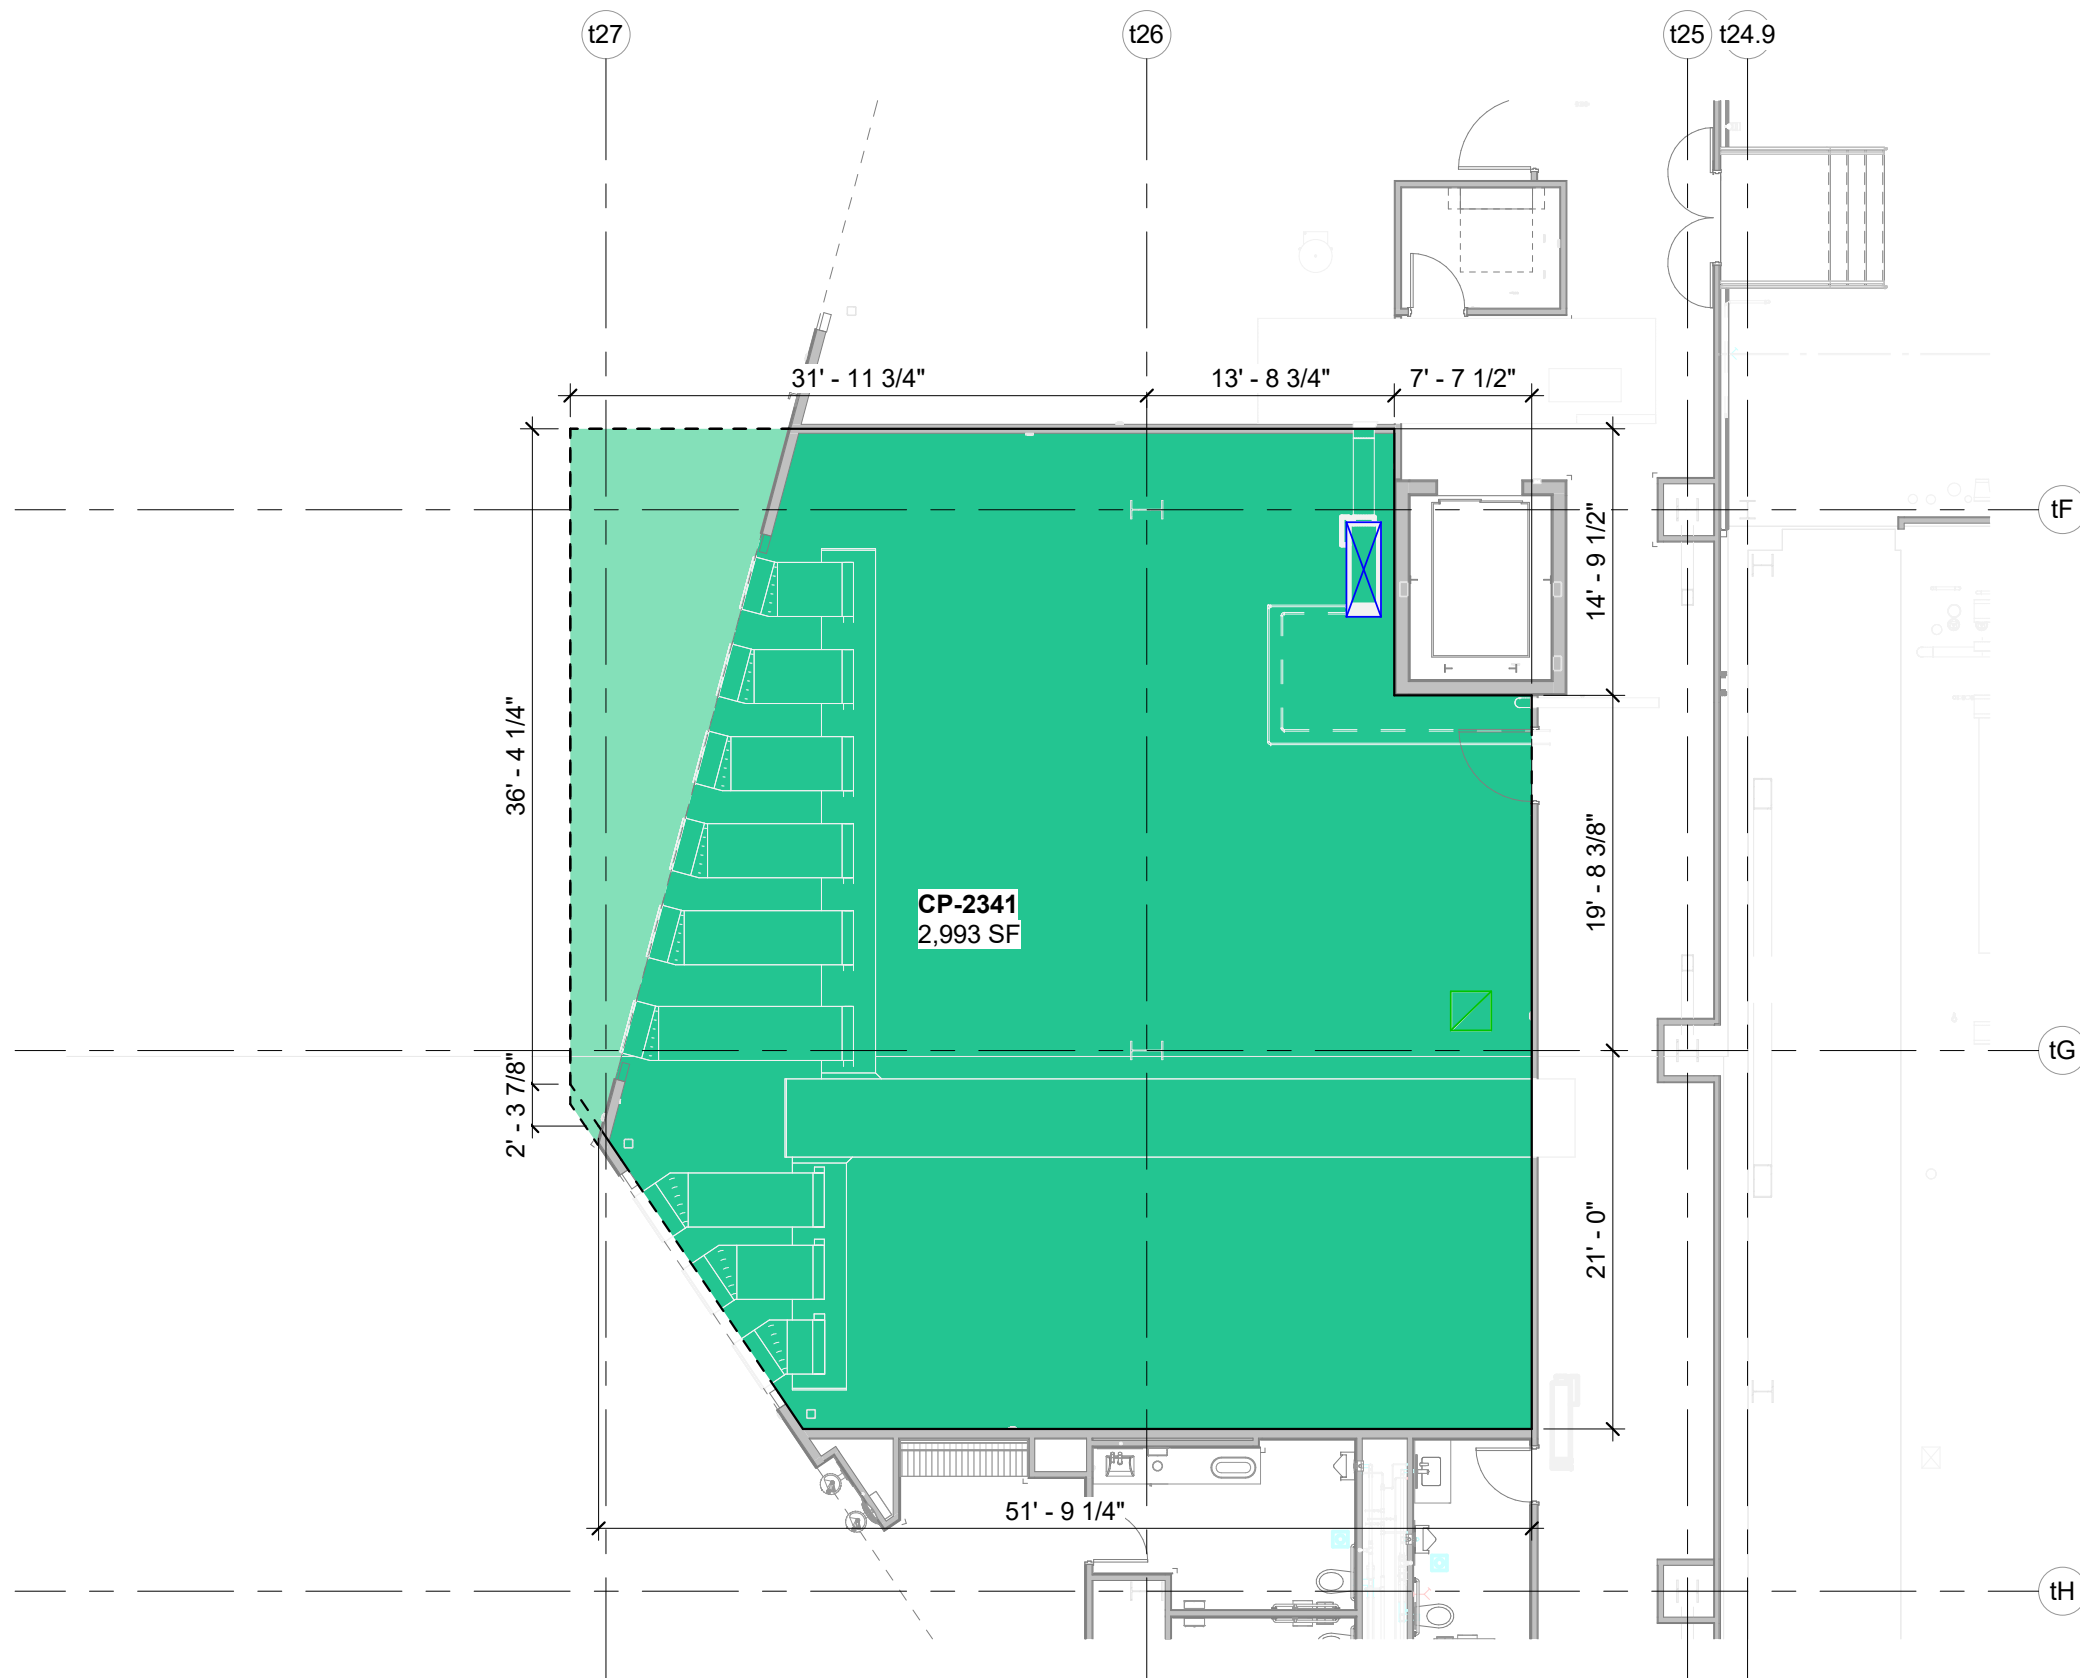-  FOOD SERVICE
-  DINING
-  CONVENIENCE RETAIL
-  SPECIALTY RETAIL
-  KITCHEN
-  CONCESSION STORAGE
-  GOODS/ WASTE FLOW



POWER, GAS P.O.C. TO BE FIELD VERIFIED







**CONCESSIONS LEGEND**


-  SUPPLY AIR P.O.C.
-  EXHAUST AIR P.O.C.
-  KITCHEN VENT P.O.C.
-  HOT WATER P.O.C.
-  DOMESTIC P.O.C.
-  SANITARY P.O.C.

-  SOLID WALL
-  OPENING





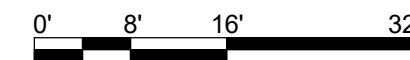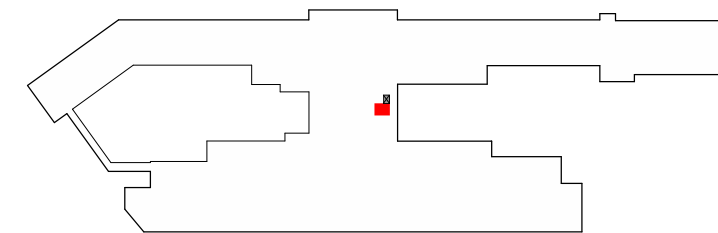

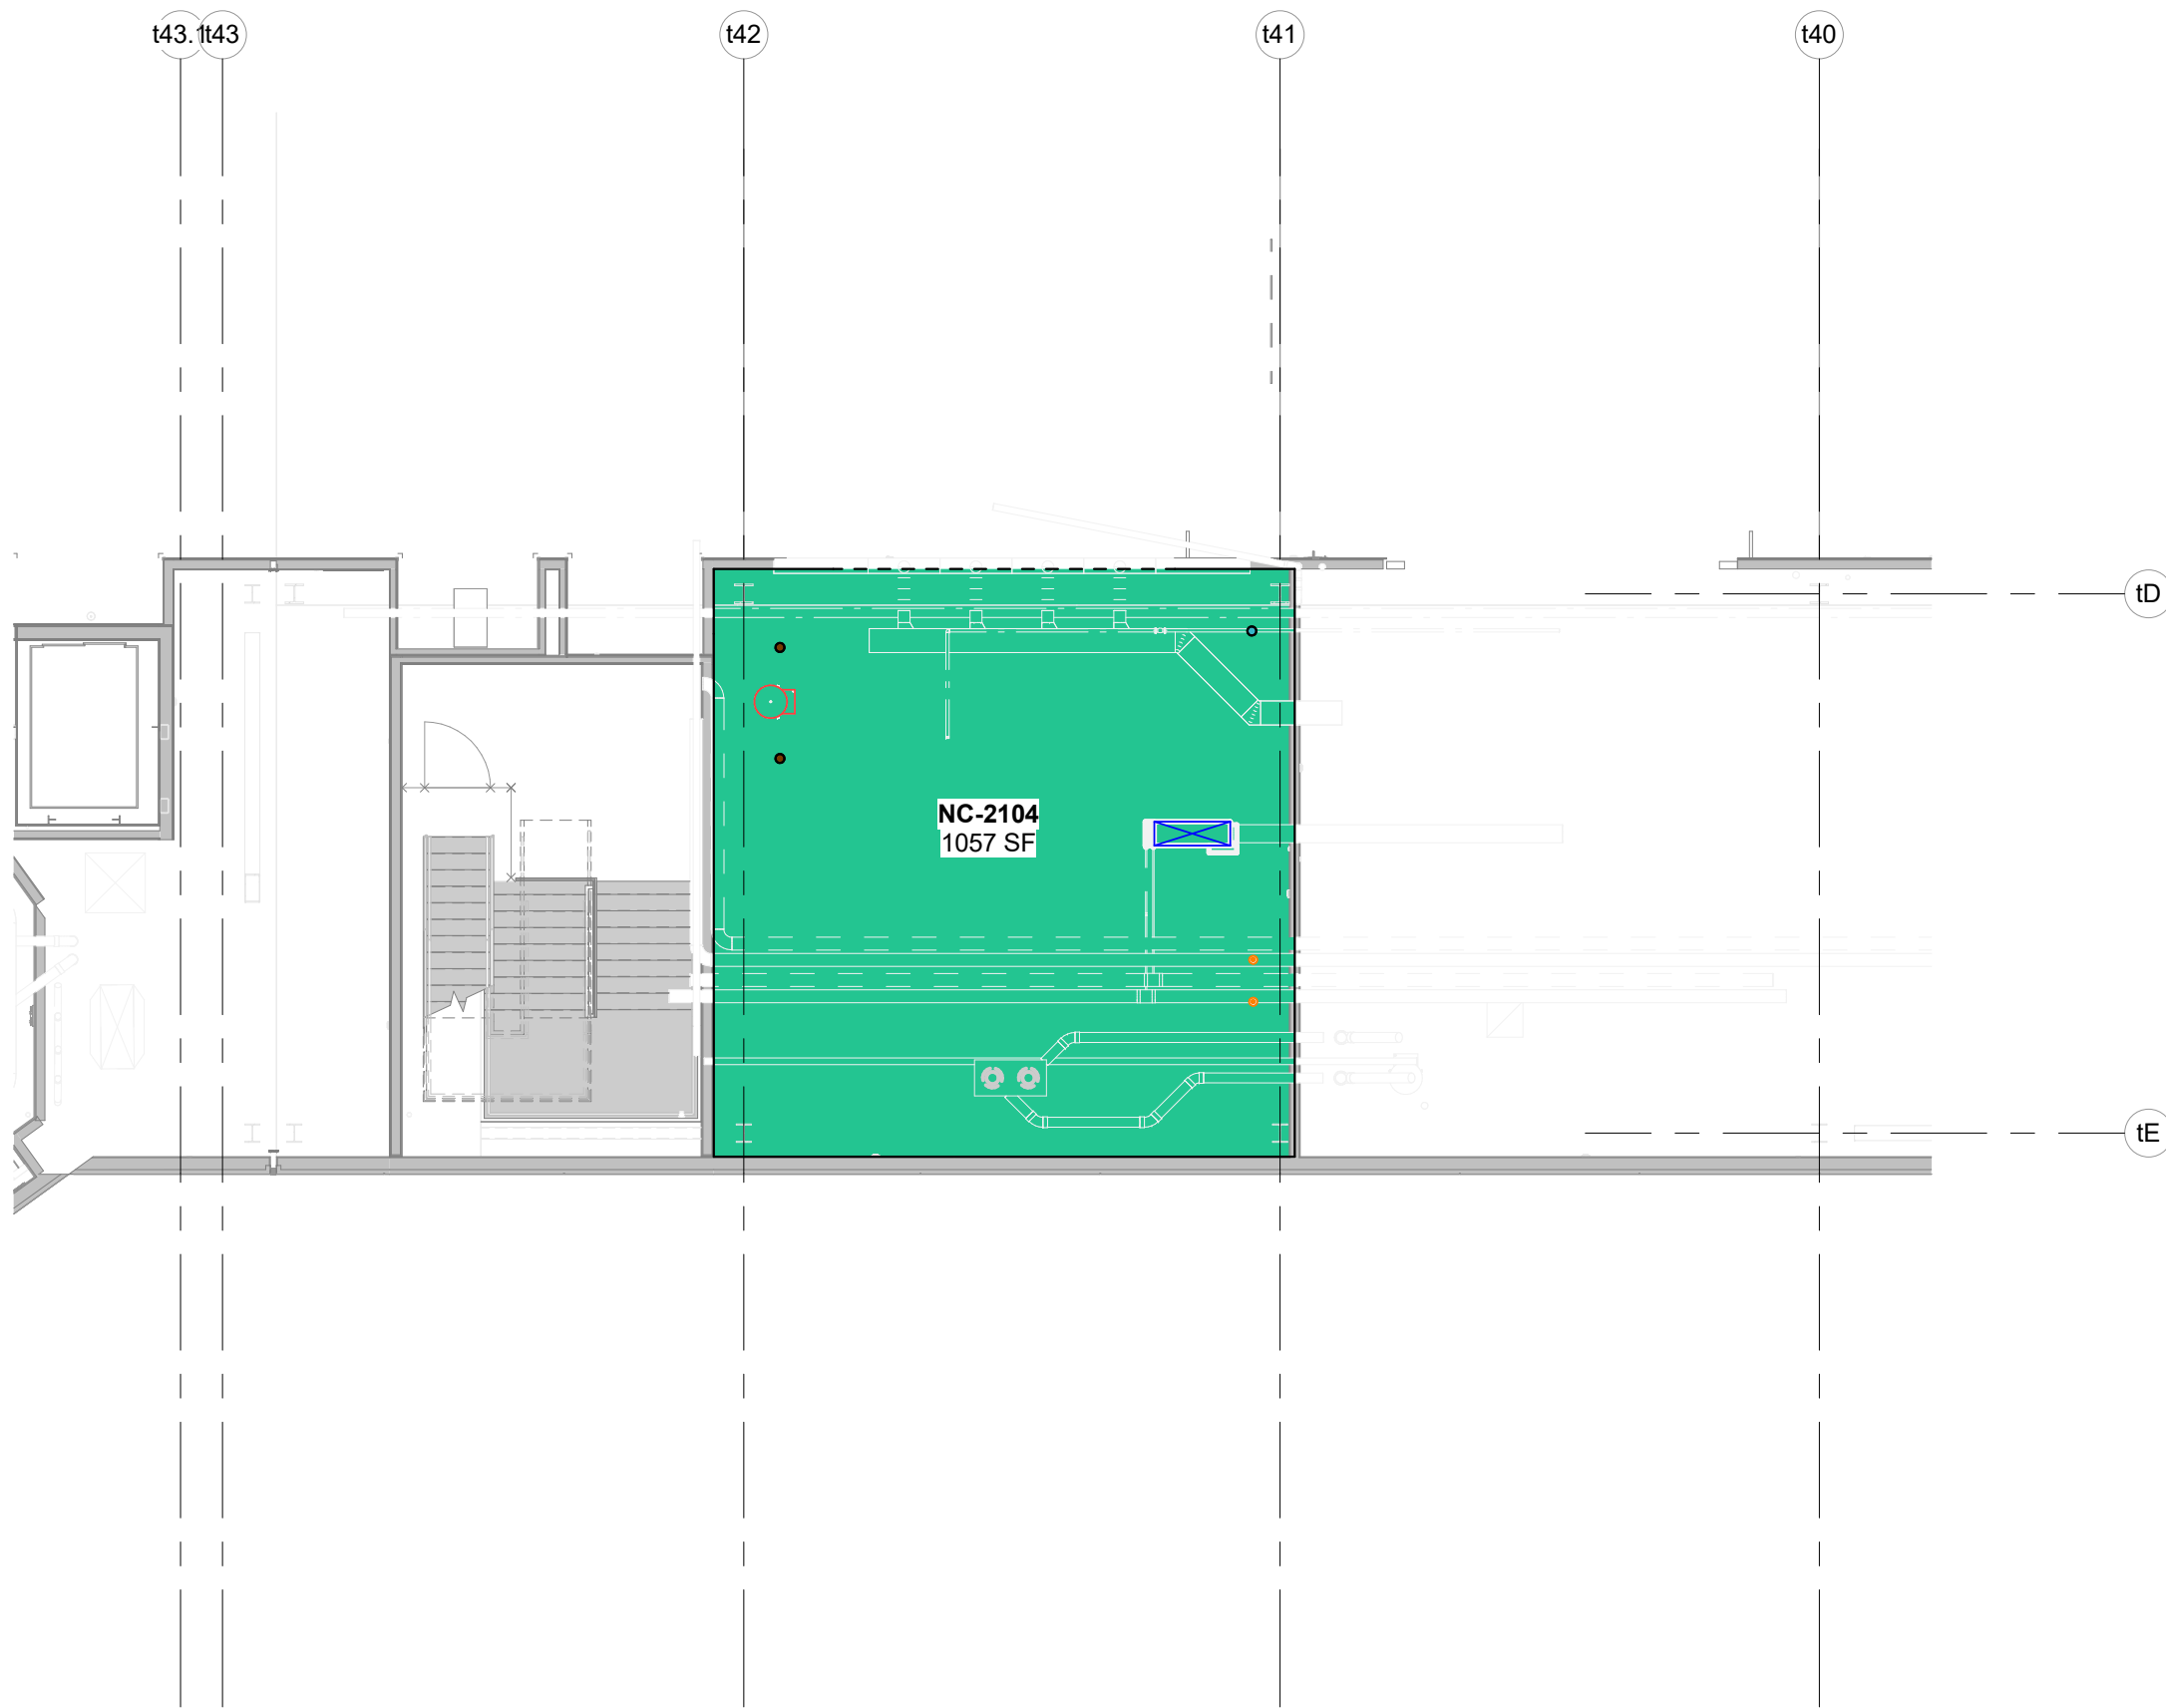-  FOOD SERVICE
-  DINING
-  CONVENIENCE RETAIL
-  SPECIALTY RETAIL
-  KITCHEN
-  CONCESSION STORAGE
-  GOODS/ WASTE FLOW



POWER, GAS P.O.C. TO BE FIELD VERIFIED






**CONCESSIONS LEGEND**

-  SUPPLY AIR P.O.C.
-  EXHAUST AIR P.O.C.
-  KITCHEN VENT P.O.C.
-  HOT WATER P.O.C.
-  DOMESTIC P.O.C.
-  SANITARY P.O.C.


-  SOLID WALL
-  OPENING

-  FOOD SERVICE
-  DINING
-  CONVENIENCE RETAIL
-  SPECIALTY RETAIL
-  KITCHEN
-  CONCESSION STORAGE
-  GOODS/ WASTE FLOW



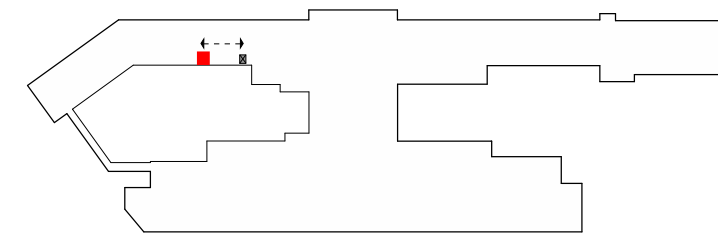



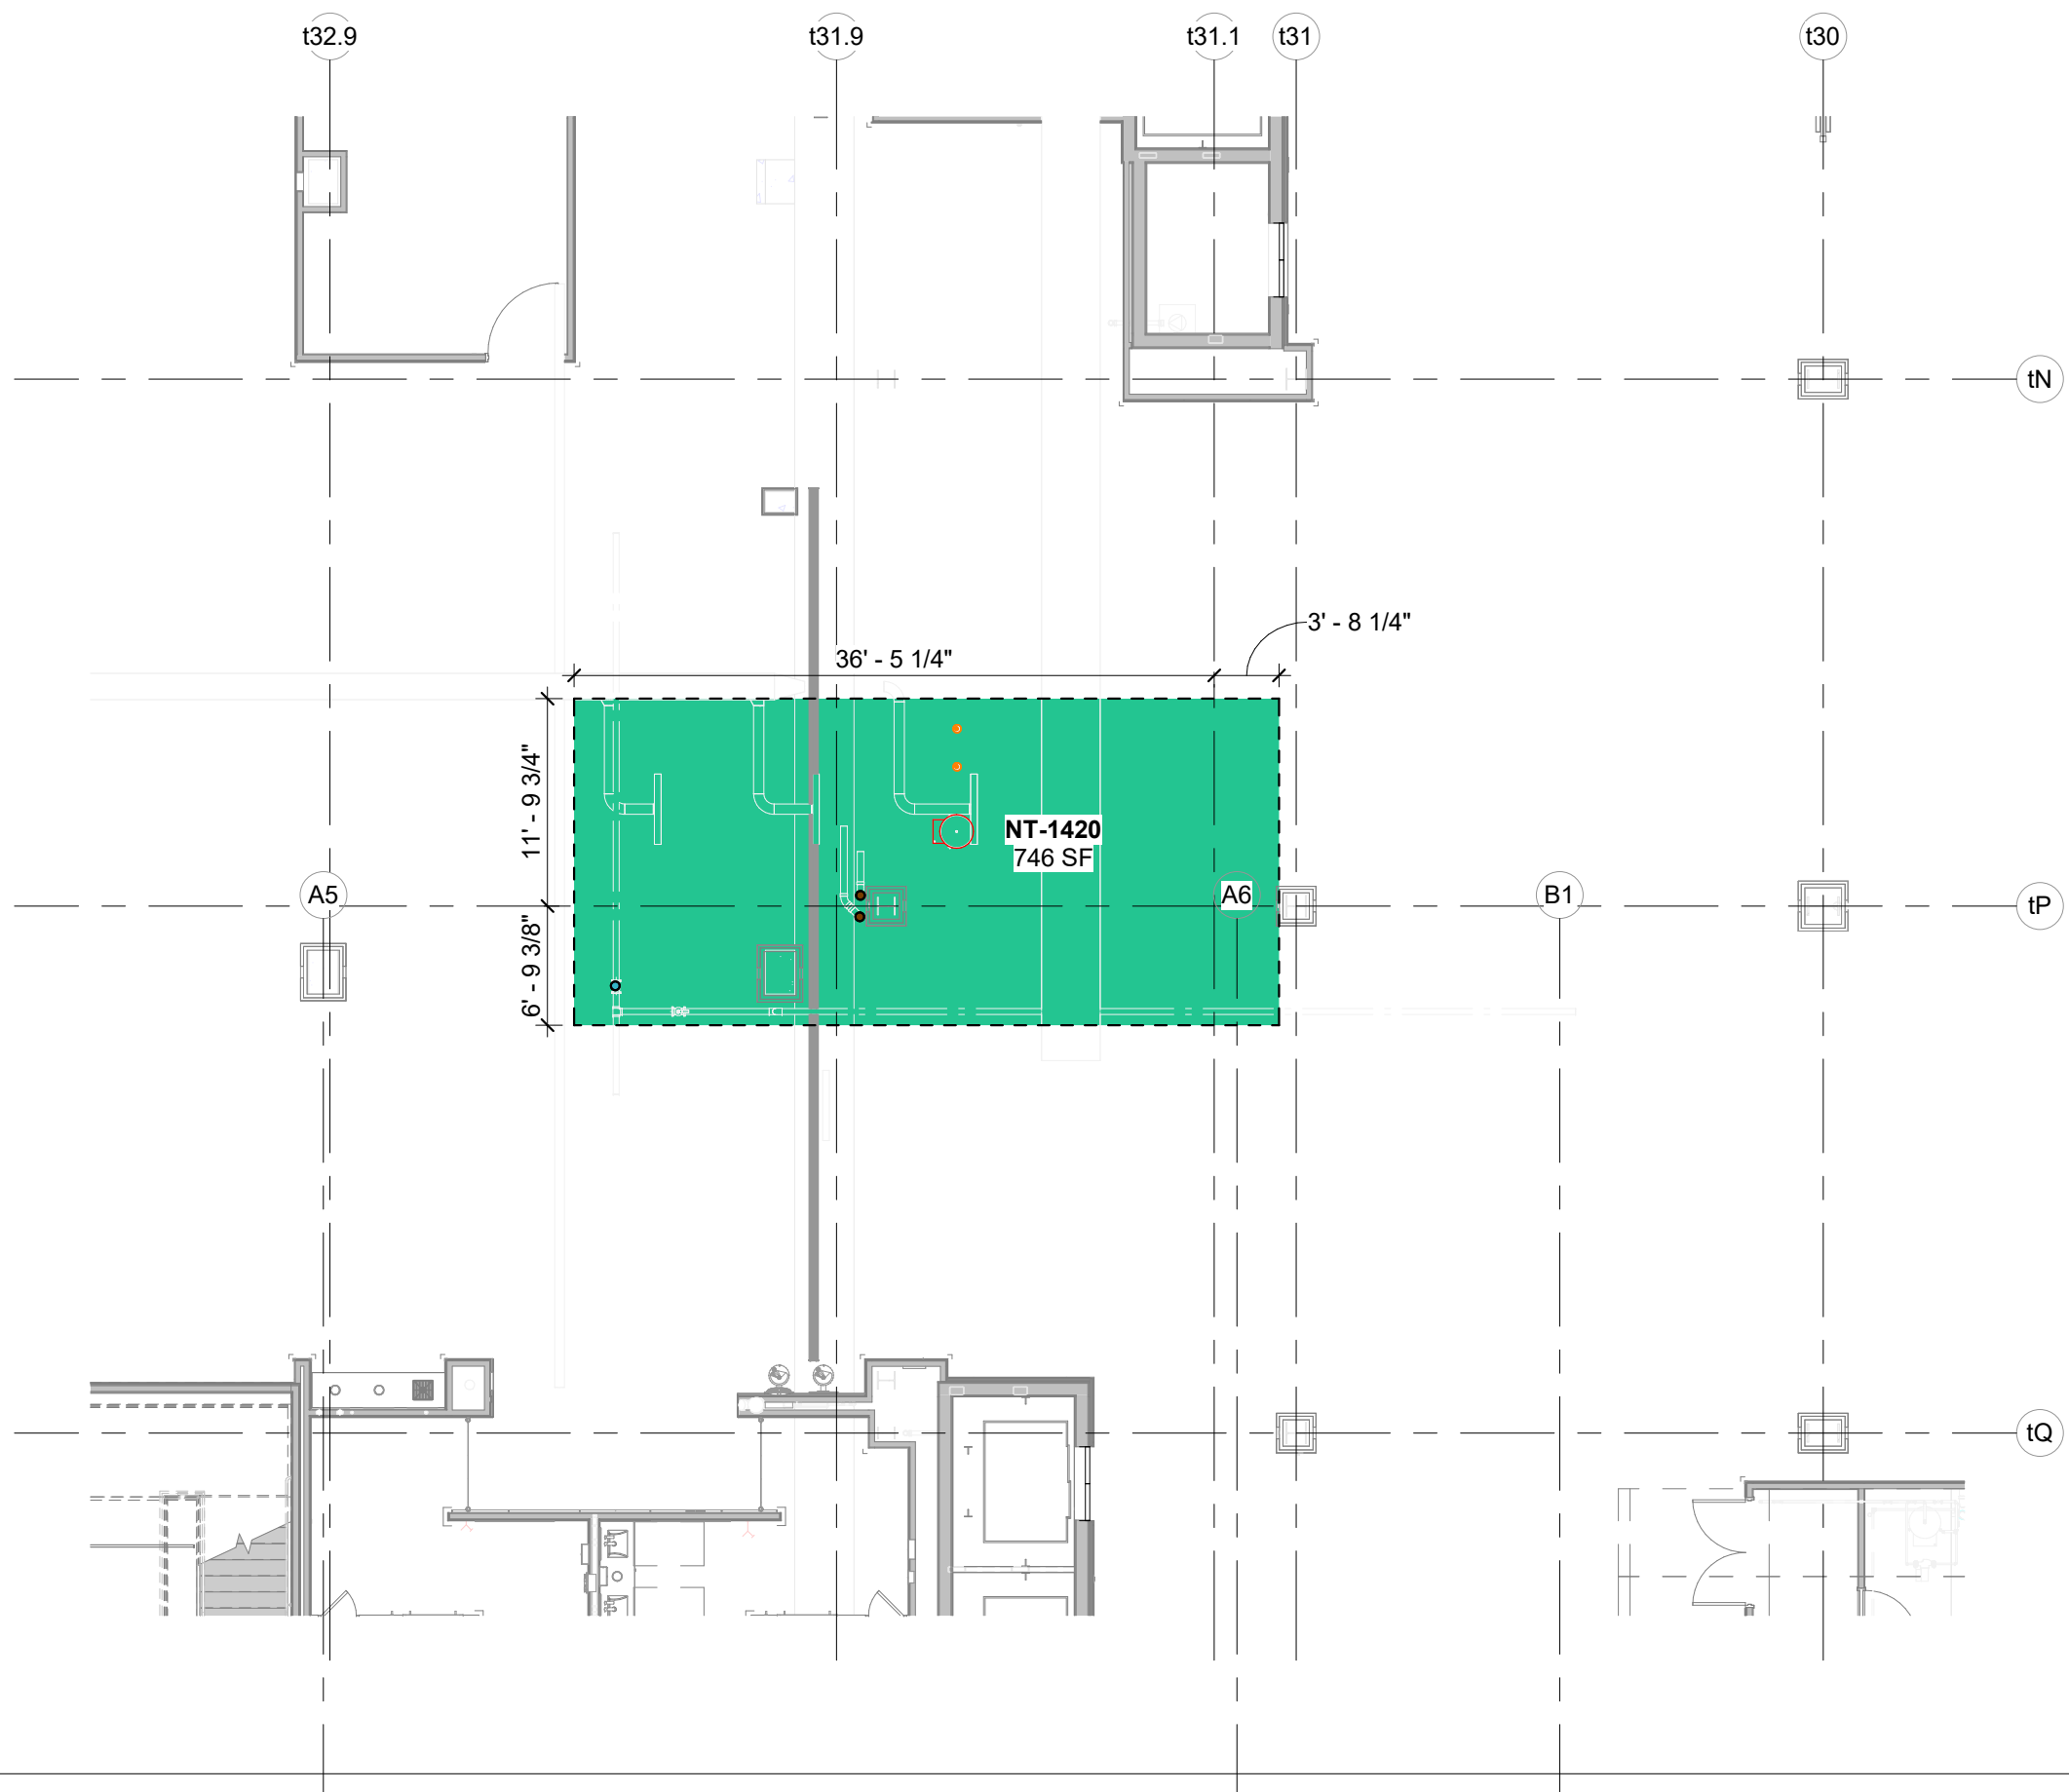








POWER, GAS P.O.C. TO BE FIELD VERIFIED





**NC-2104-NEWSSTAND WITH COFFEE**  
 NORTH CONCOURSE - LEVEL 2  
 02/29/24



**CONCESSIONS LEGEND**

 
-  SUPPLY AIR P.O.C.
-  EXHAUST AIR P.O.C.
-  KITCHEN VENT P.O.C.
-  HOT WATER P.O.C.
-  DOMESTIC P.O.C.
-  SANITARY P.O.C.
  
-  SOLID WALL
-  OPENING
  
-  FOOD SERVICE
-  DINING
-  CONVENIENCE RETAIL
-  SPECIALTY RETAIL
-  KITCHEN
-  CONCESSION STORAGE
-  GOODS/ WASTE FLOW

POWER, GAS P.O.C. TO BE FIELD VERIFIED

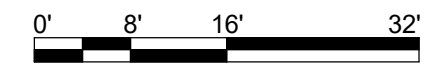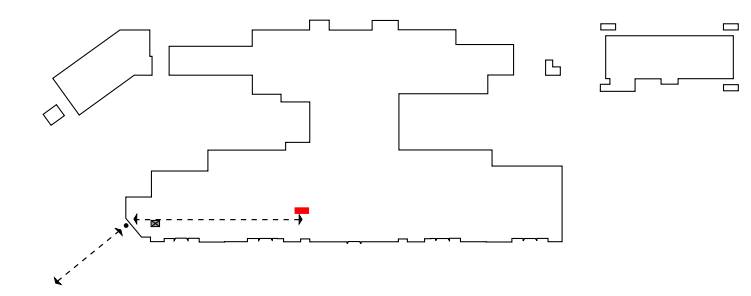





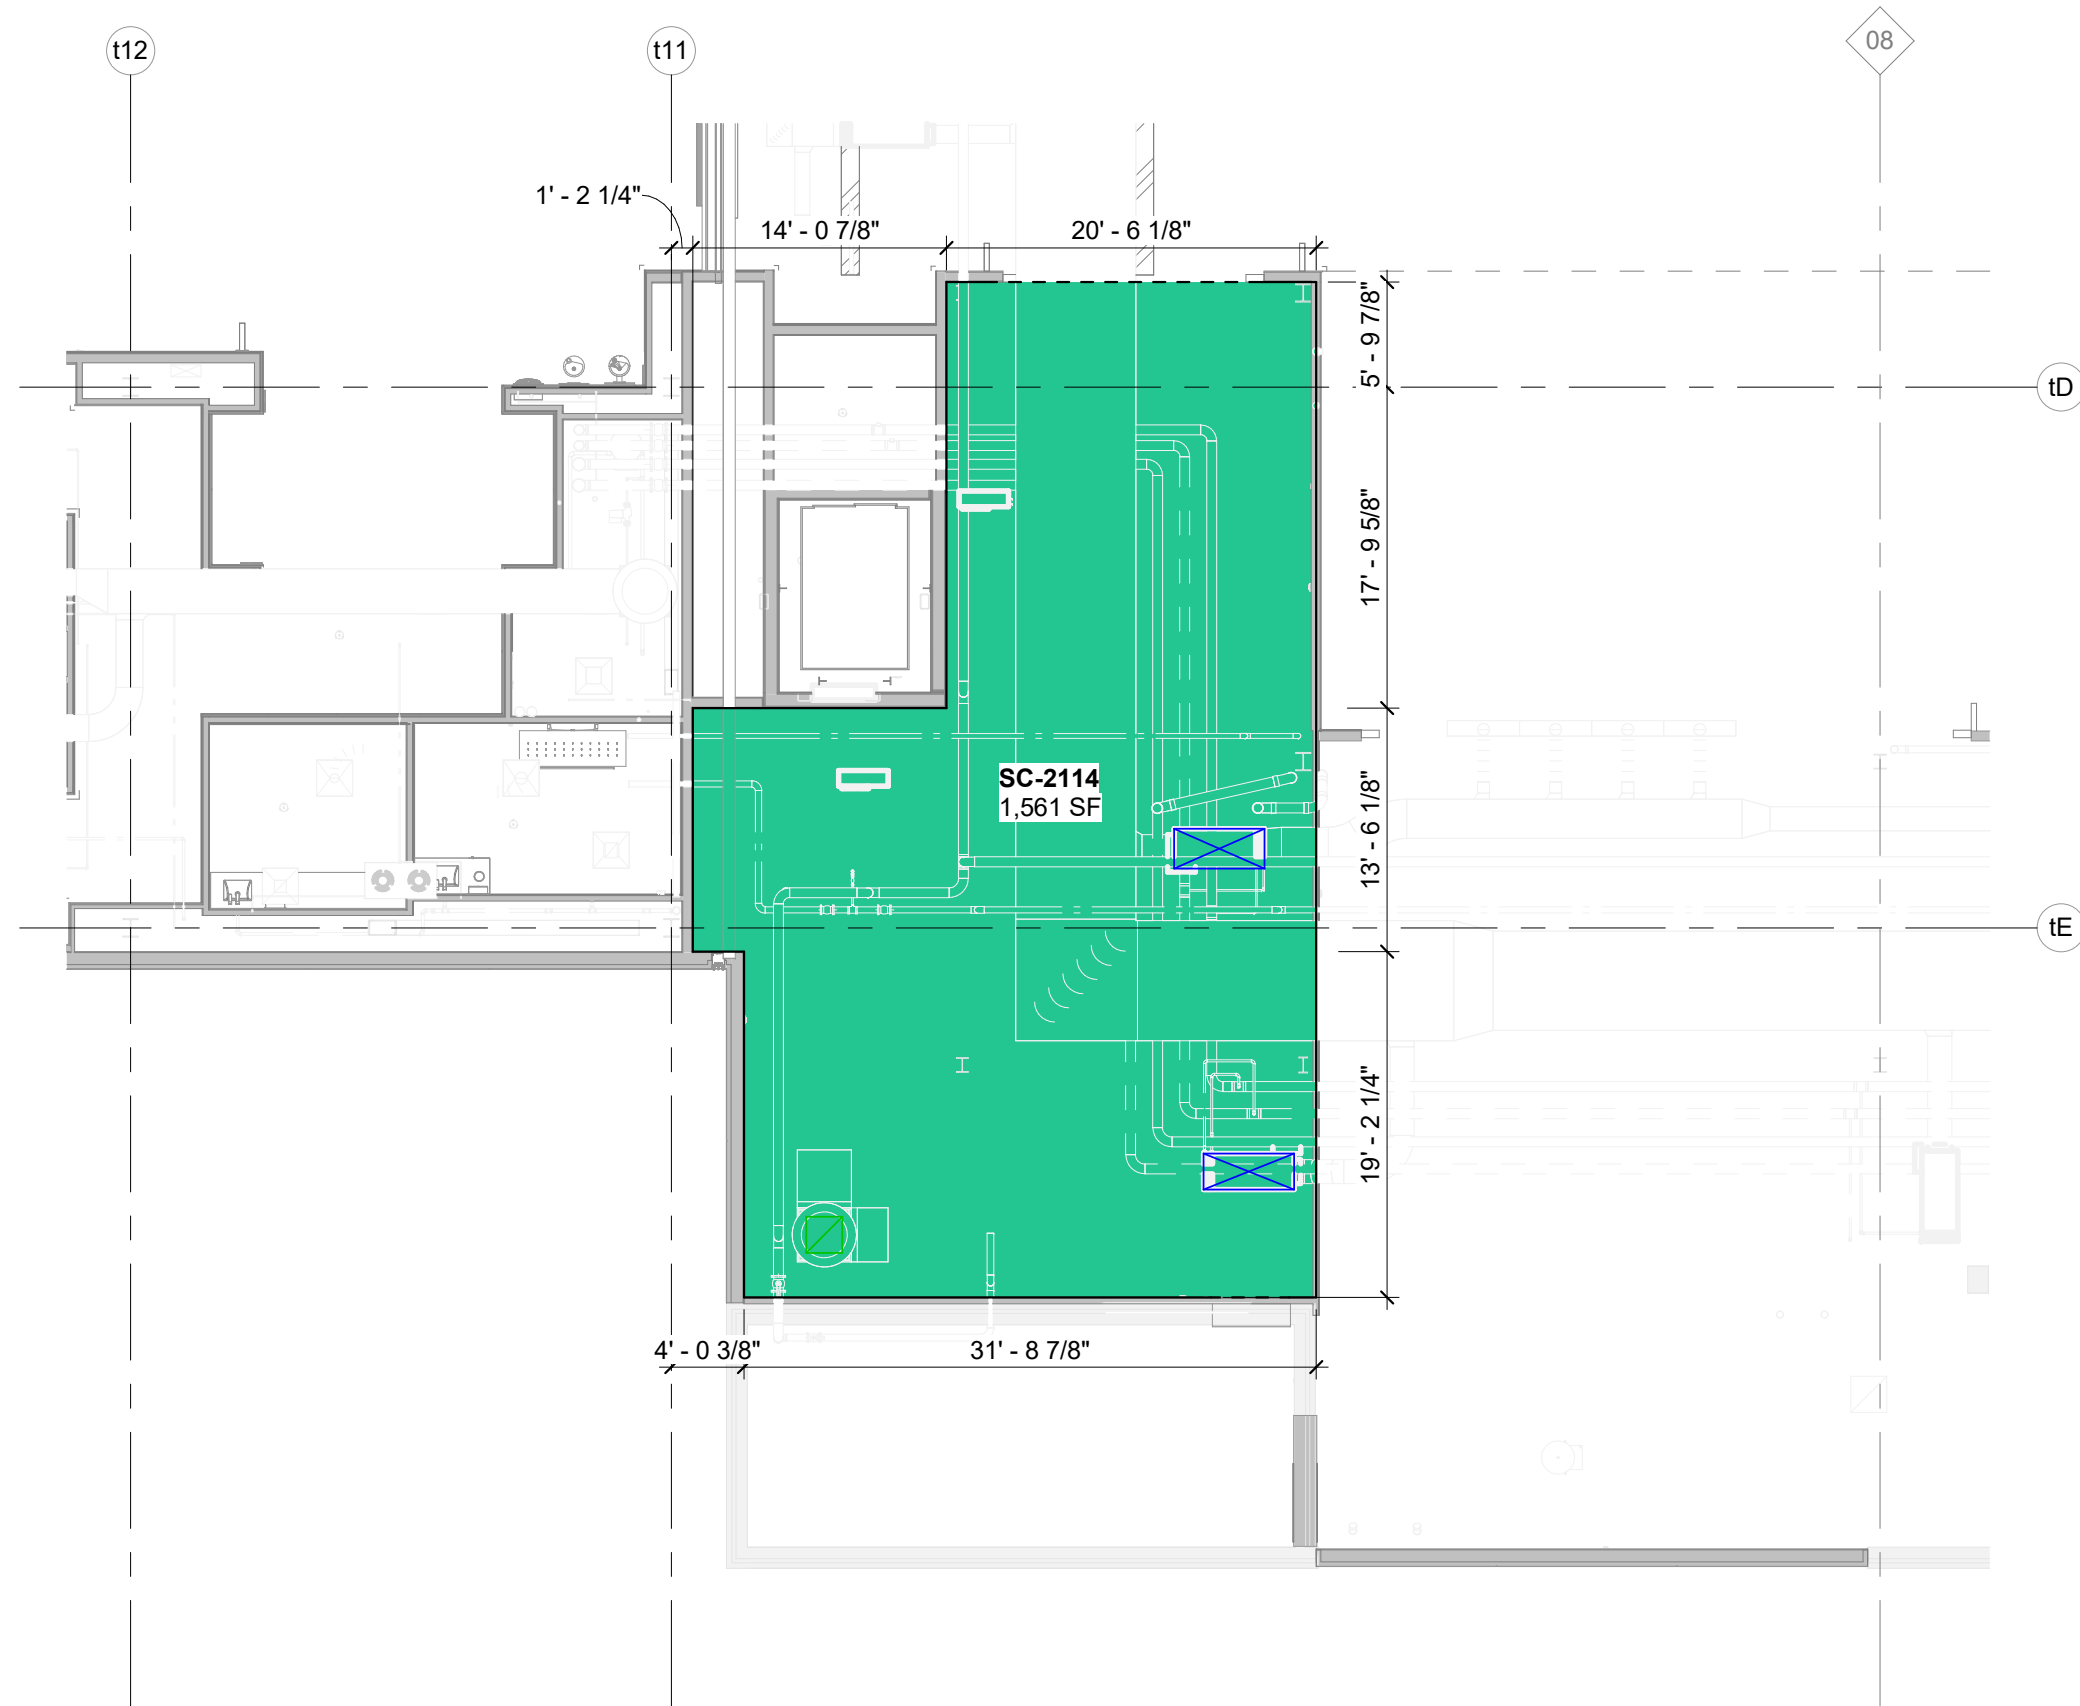



**NT-1420-NEWSSTAND WITH COFFEE**  
 NORTH TERMINAL - LEVEL 1  
 02/29/24







**CONCESSIONS LEGEND**

-  SUPPLY AIR P.O.C.
-  EXHAUST AIR P.O.C.
-  KITCHEN VENT P.O.C.
-  HOT WATER P.O.C.
-  DOMESTIC P.O.C.
-  SANITARY P.O.C.


-  SOLID WALL
-  OPENING

-  FOOD SERVICE
-  DINING
-  CONVENIENCE RETAIL
-  SPECIALTY RETAIL
-  KITCHEN
-  CONCESSION STORAGE
-  GOODS/ WASTE FLOW



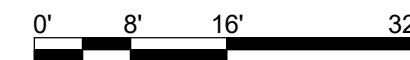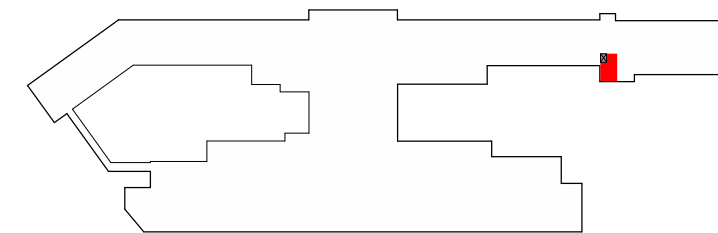

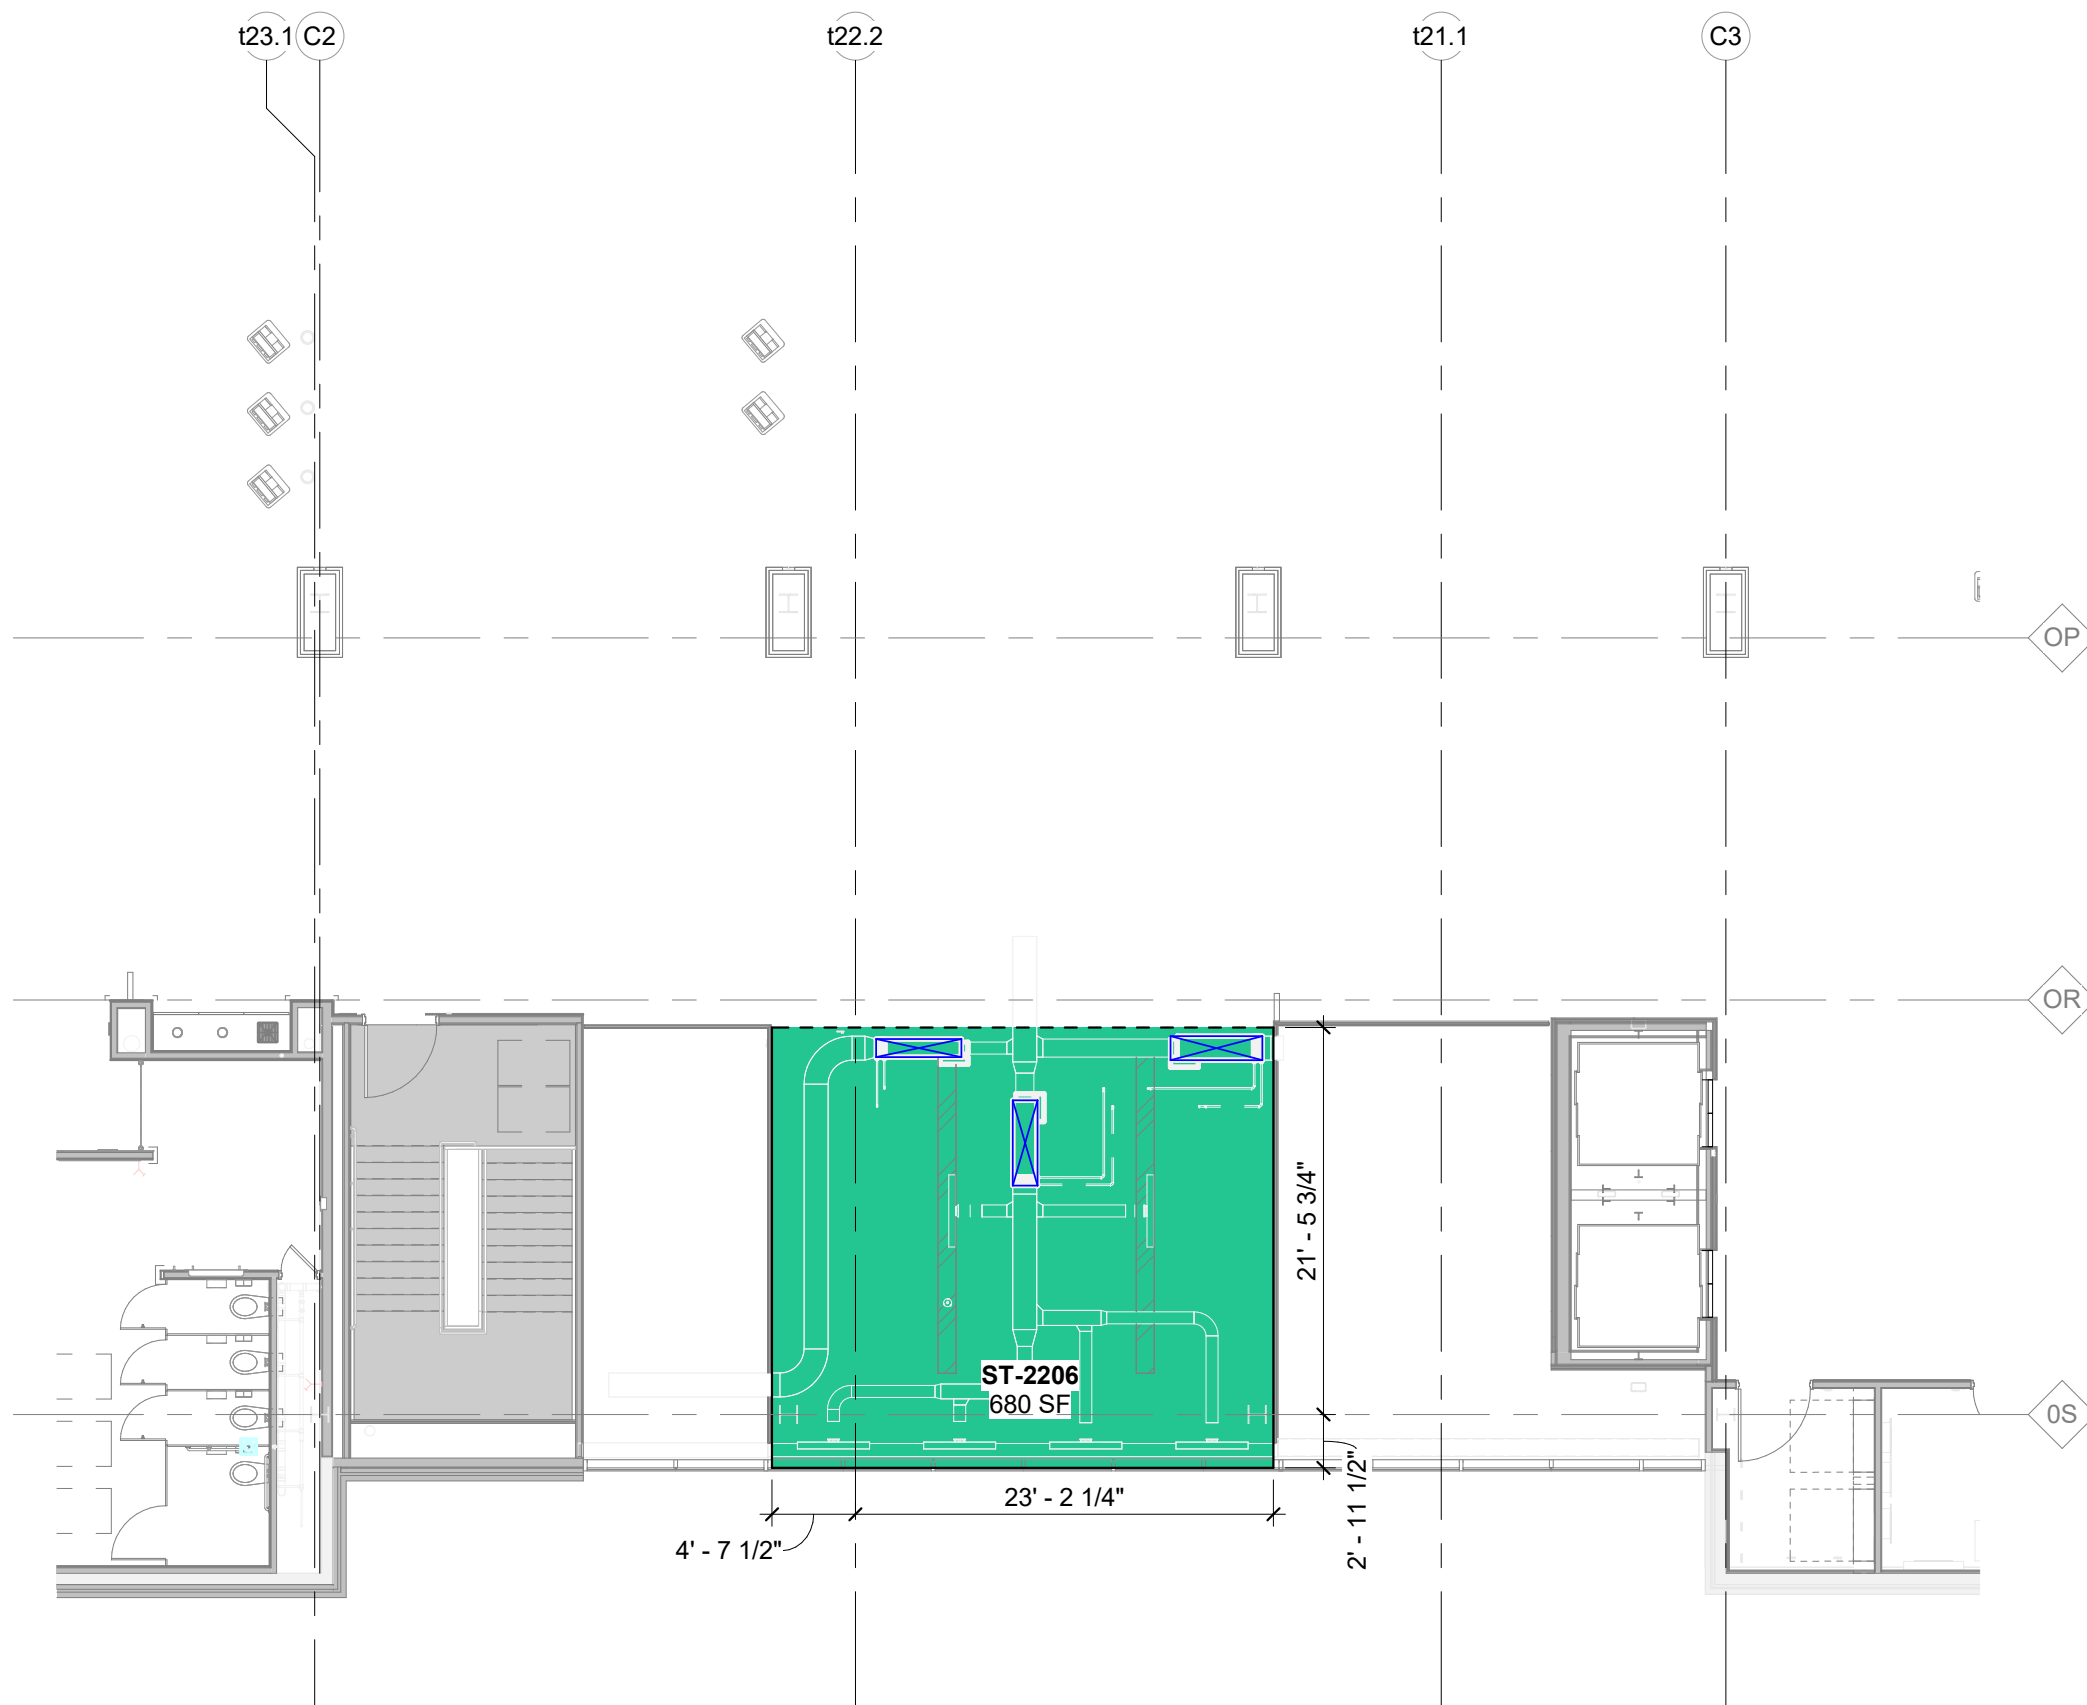

POWER, GAS P.O.C. TO BE FIELD VERIFIED





**SC-2114-NEWSSTAND**  
 SOUTH CONCOURSE - LEVEL 2  
 02/29/24





**CONCESSIONS LEGEND**

-  SUPPLY AIR P.O.C.
-  EXHAUST AIR P.O.C.
-  KITCHEN VENT P.O.C.
-  HOT WATER P.O.C.
-  DOMESTIC P.O.C.
-  SANITARY P.O.C.


-  SOLID WALL
-  OPENING

-  FOOD SERVICE
-  DINING
-  CONVENIENCE RETAIL
-  SPECIALTY RETAIL
-  KITCHEN
-  CONCESSION STORAGE
-  GOODS/ WASTE FLOW



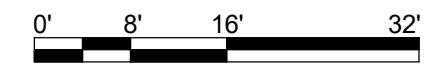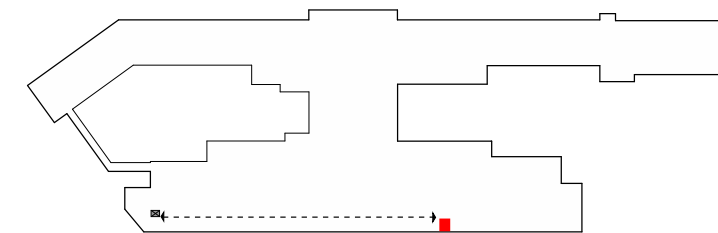

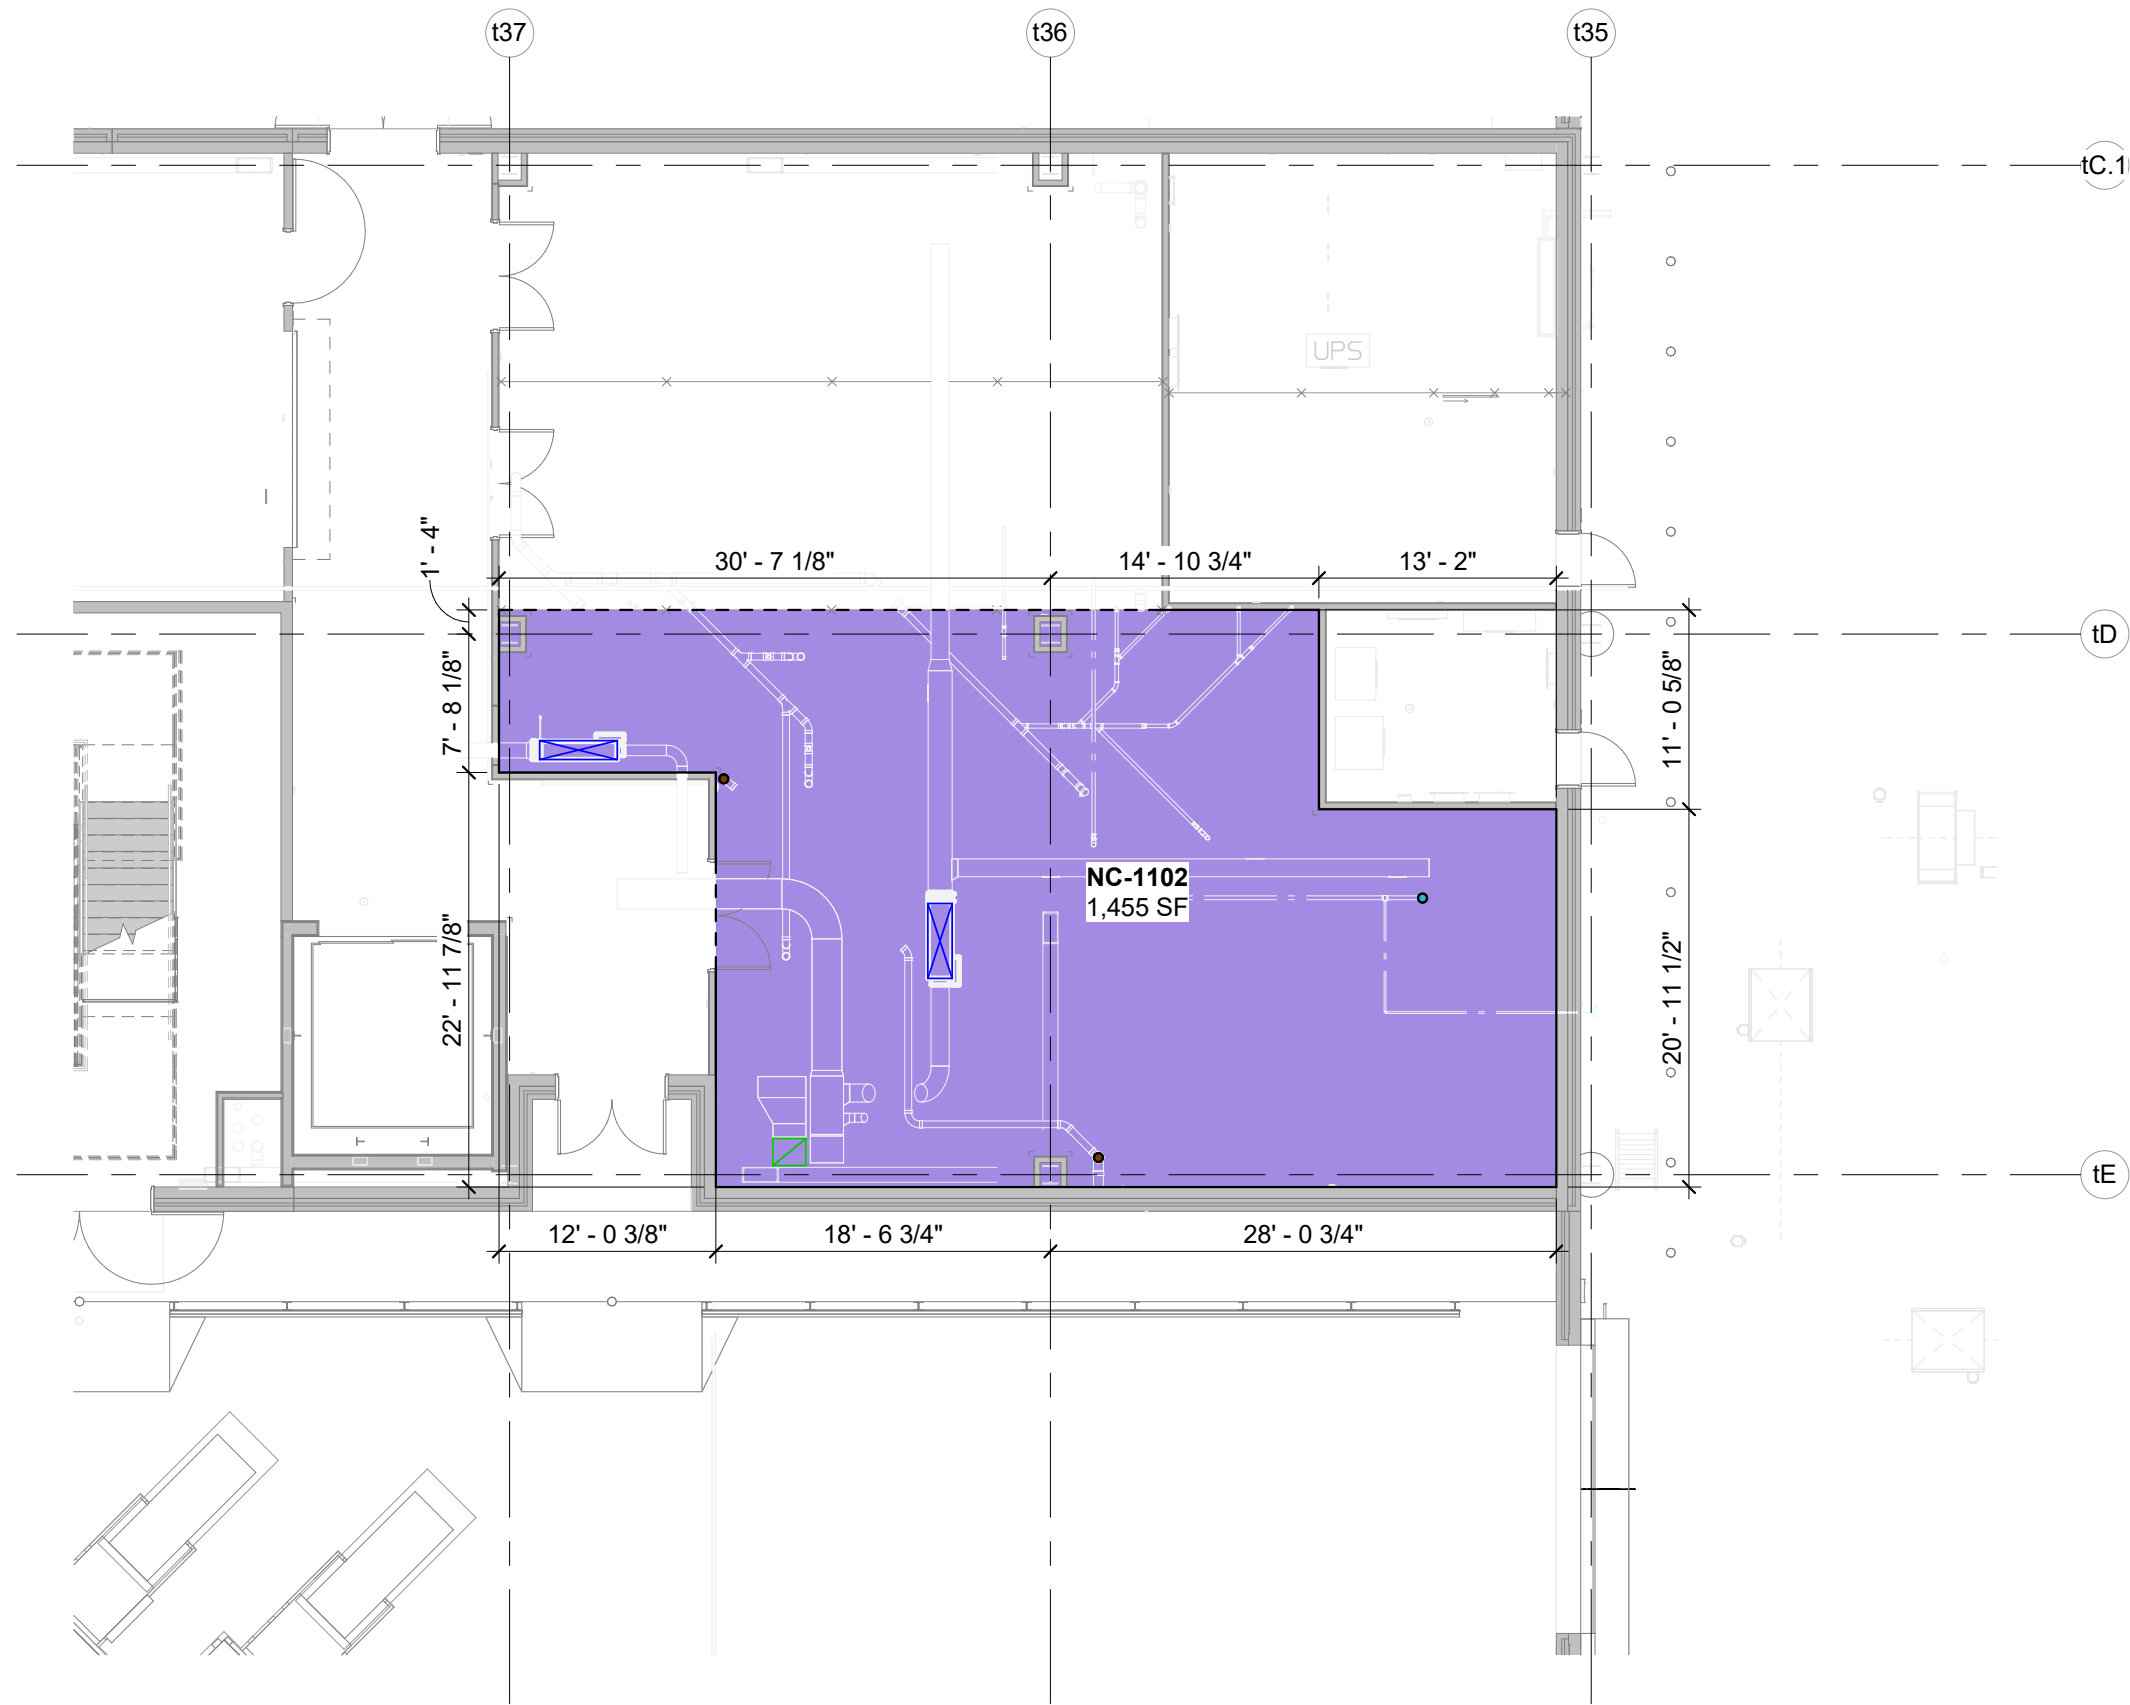

POWER, GAS P.O.C. TO BE FIELD VERIFIED





**ST-2206-NEWSSTAND**  
 SOUTH TERMINAL - LEVEL 2  
 02/29/24





**CONCESSIONS LEGEND**


-  SUPPLY AIR P.O.C.
-  EXHAUST AIR P.O.C.
-  KITCHEN VENT P.O.C.
-  HOT WATER P.O.C.
-  DOMESTIC P.O.C.
-  SANITARY P.O.C.

-  SOLID WALL
-  OPENING





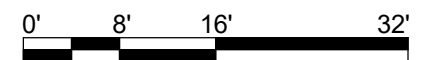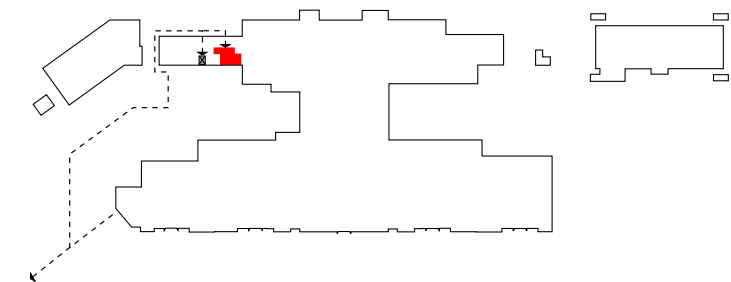

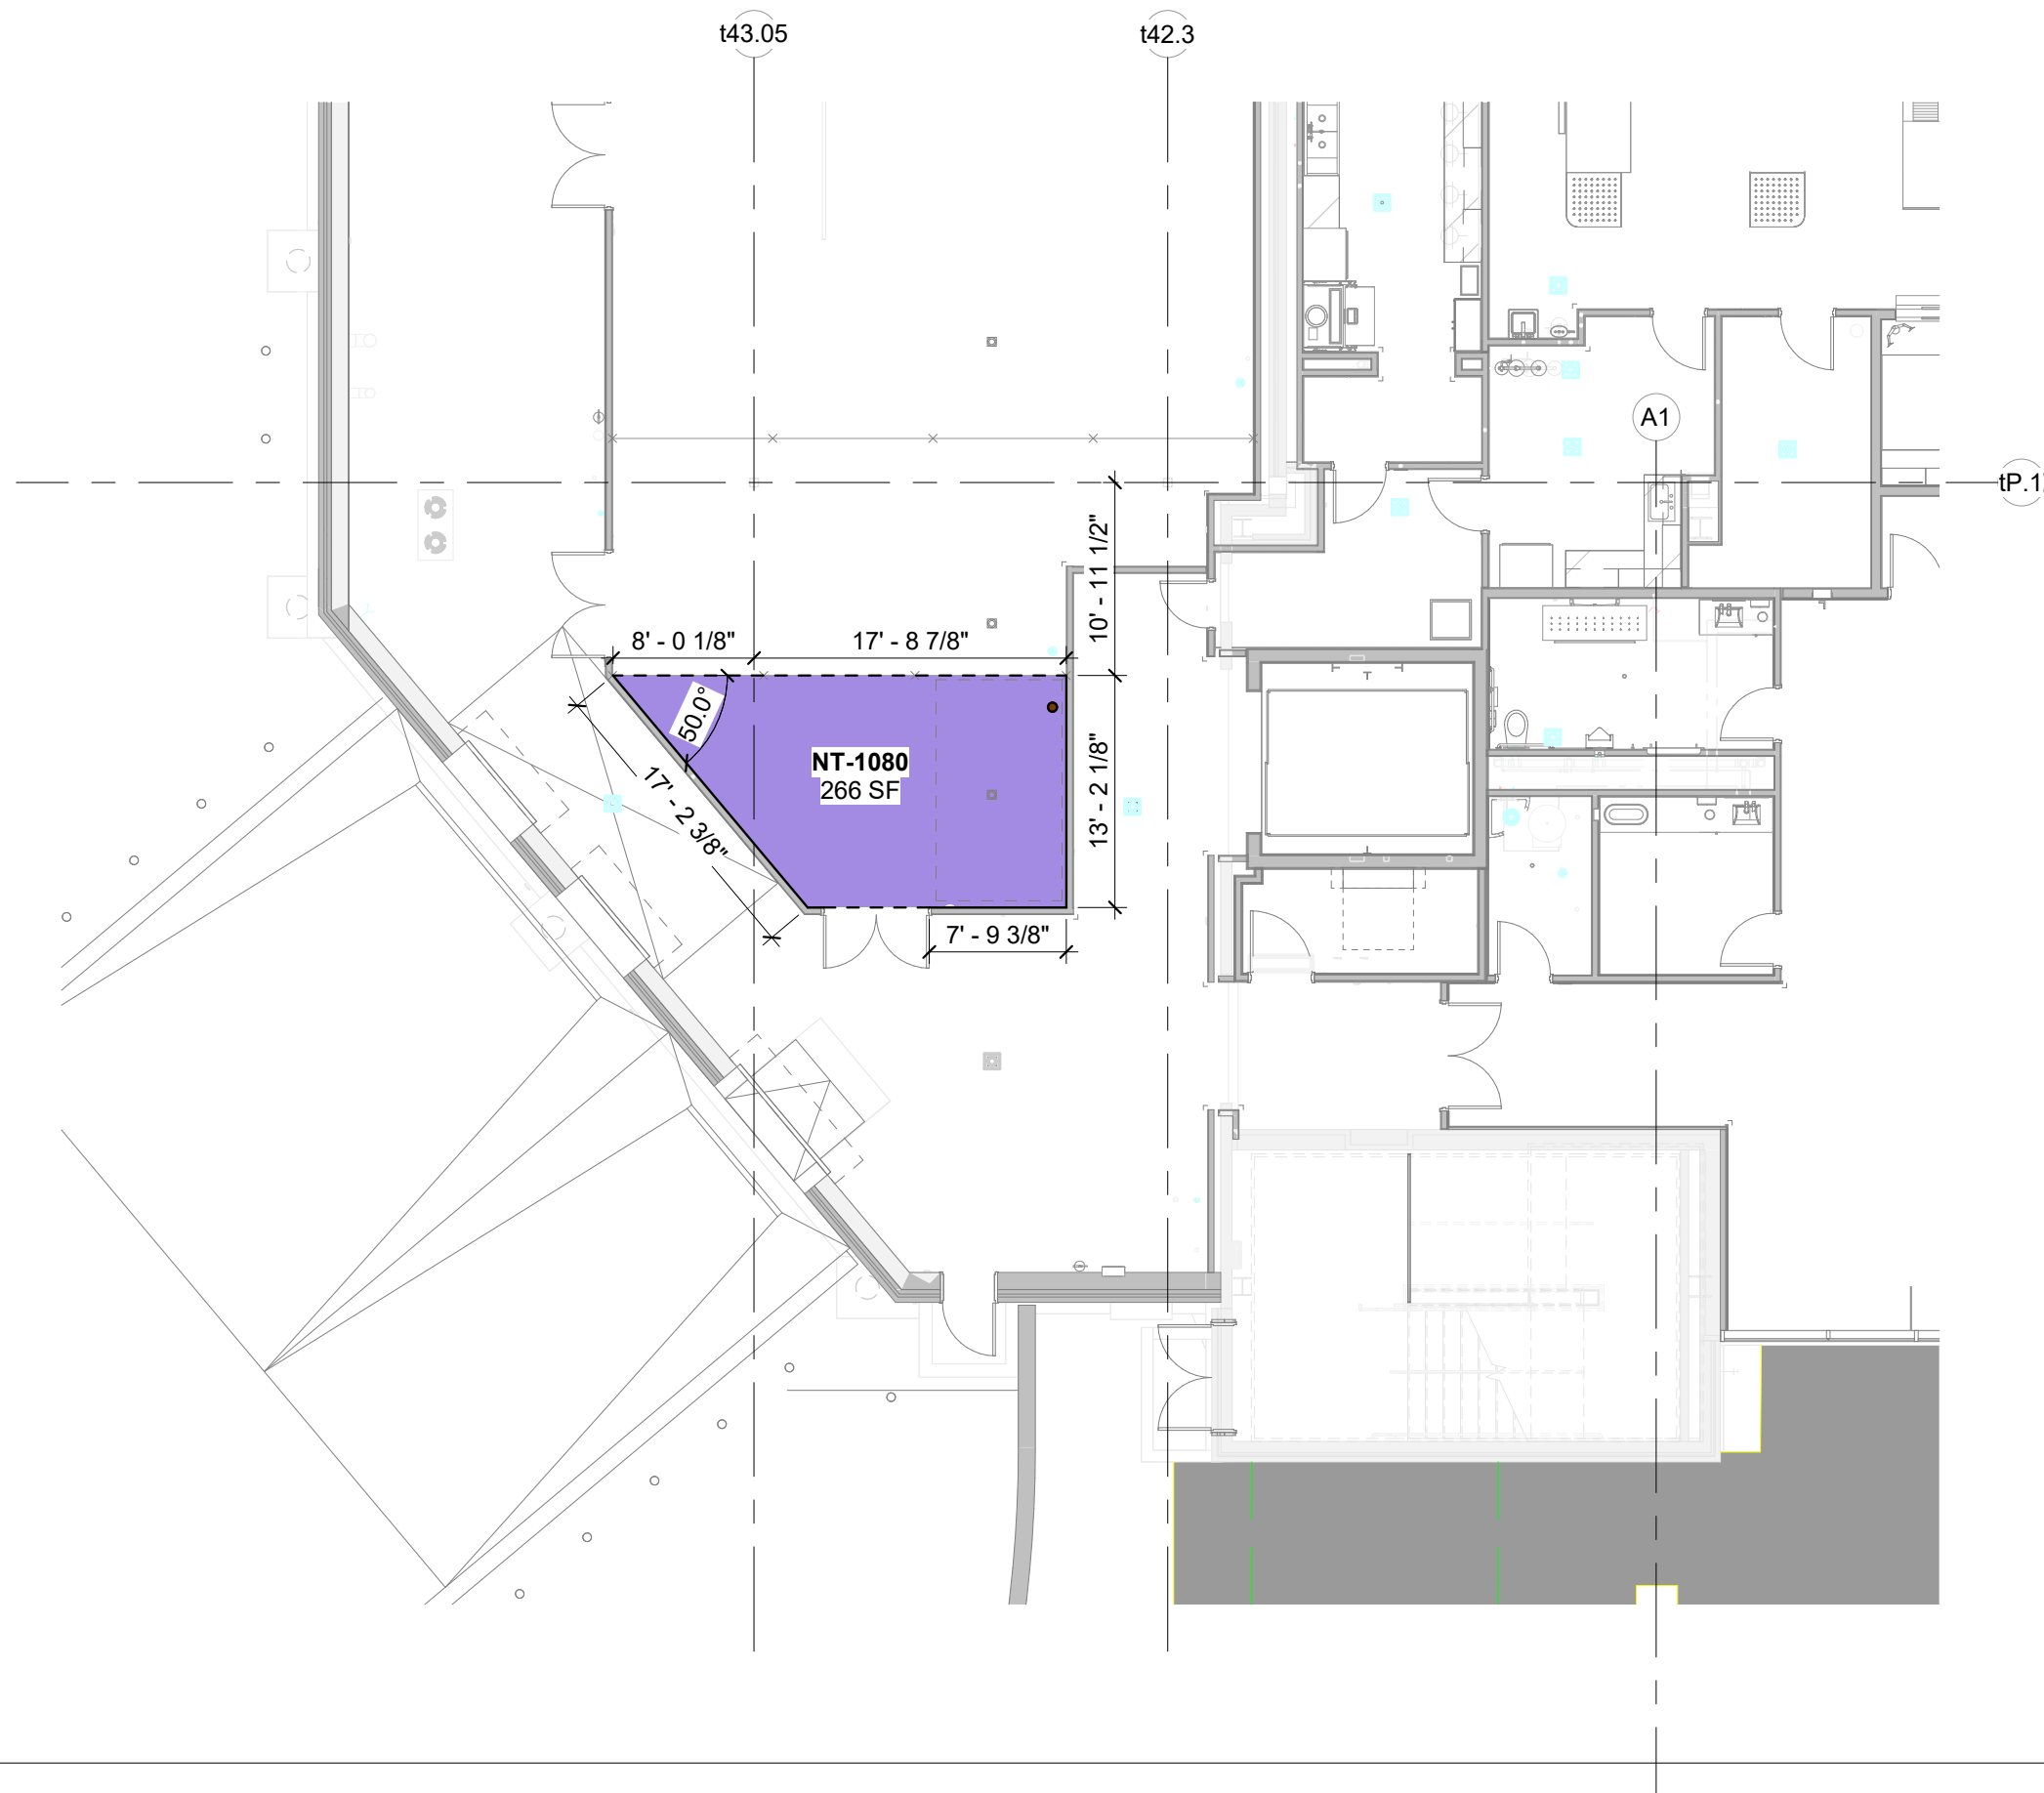-  FOOD SERVICE
-  DINING
-  CONVENIENCE RETAIL
-  SPECIALTY RETAIL
-  KITCHEN
-  CONCESSION STORAGE
-  GOODS/ WASTE FLOW



POWER, GAS P.O.C. TO BE FIELD VERIFIED







**CONCESSIONS LEGEND**


-  SUPPLY AIR P.O.C.
-  EXHAUST AIR P.O.C.
-  KITCHEN VENT P.O.C.
-  HOT WATER P.O.C.
-  DOMESTIC P.O.C.
-  SANITARY P.O.C.

-  SOLID WALL
-  OPENING





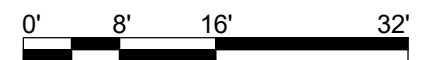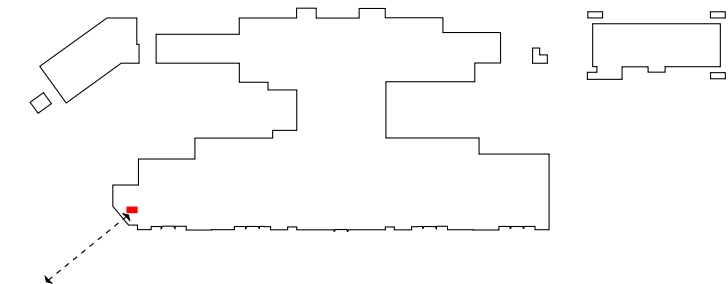

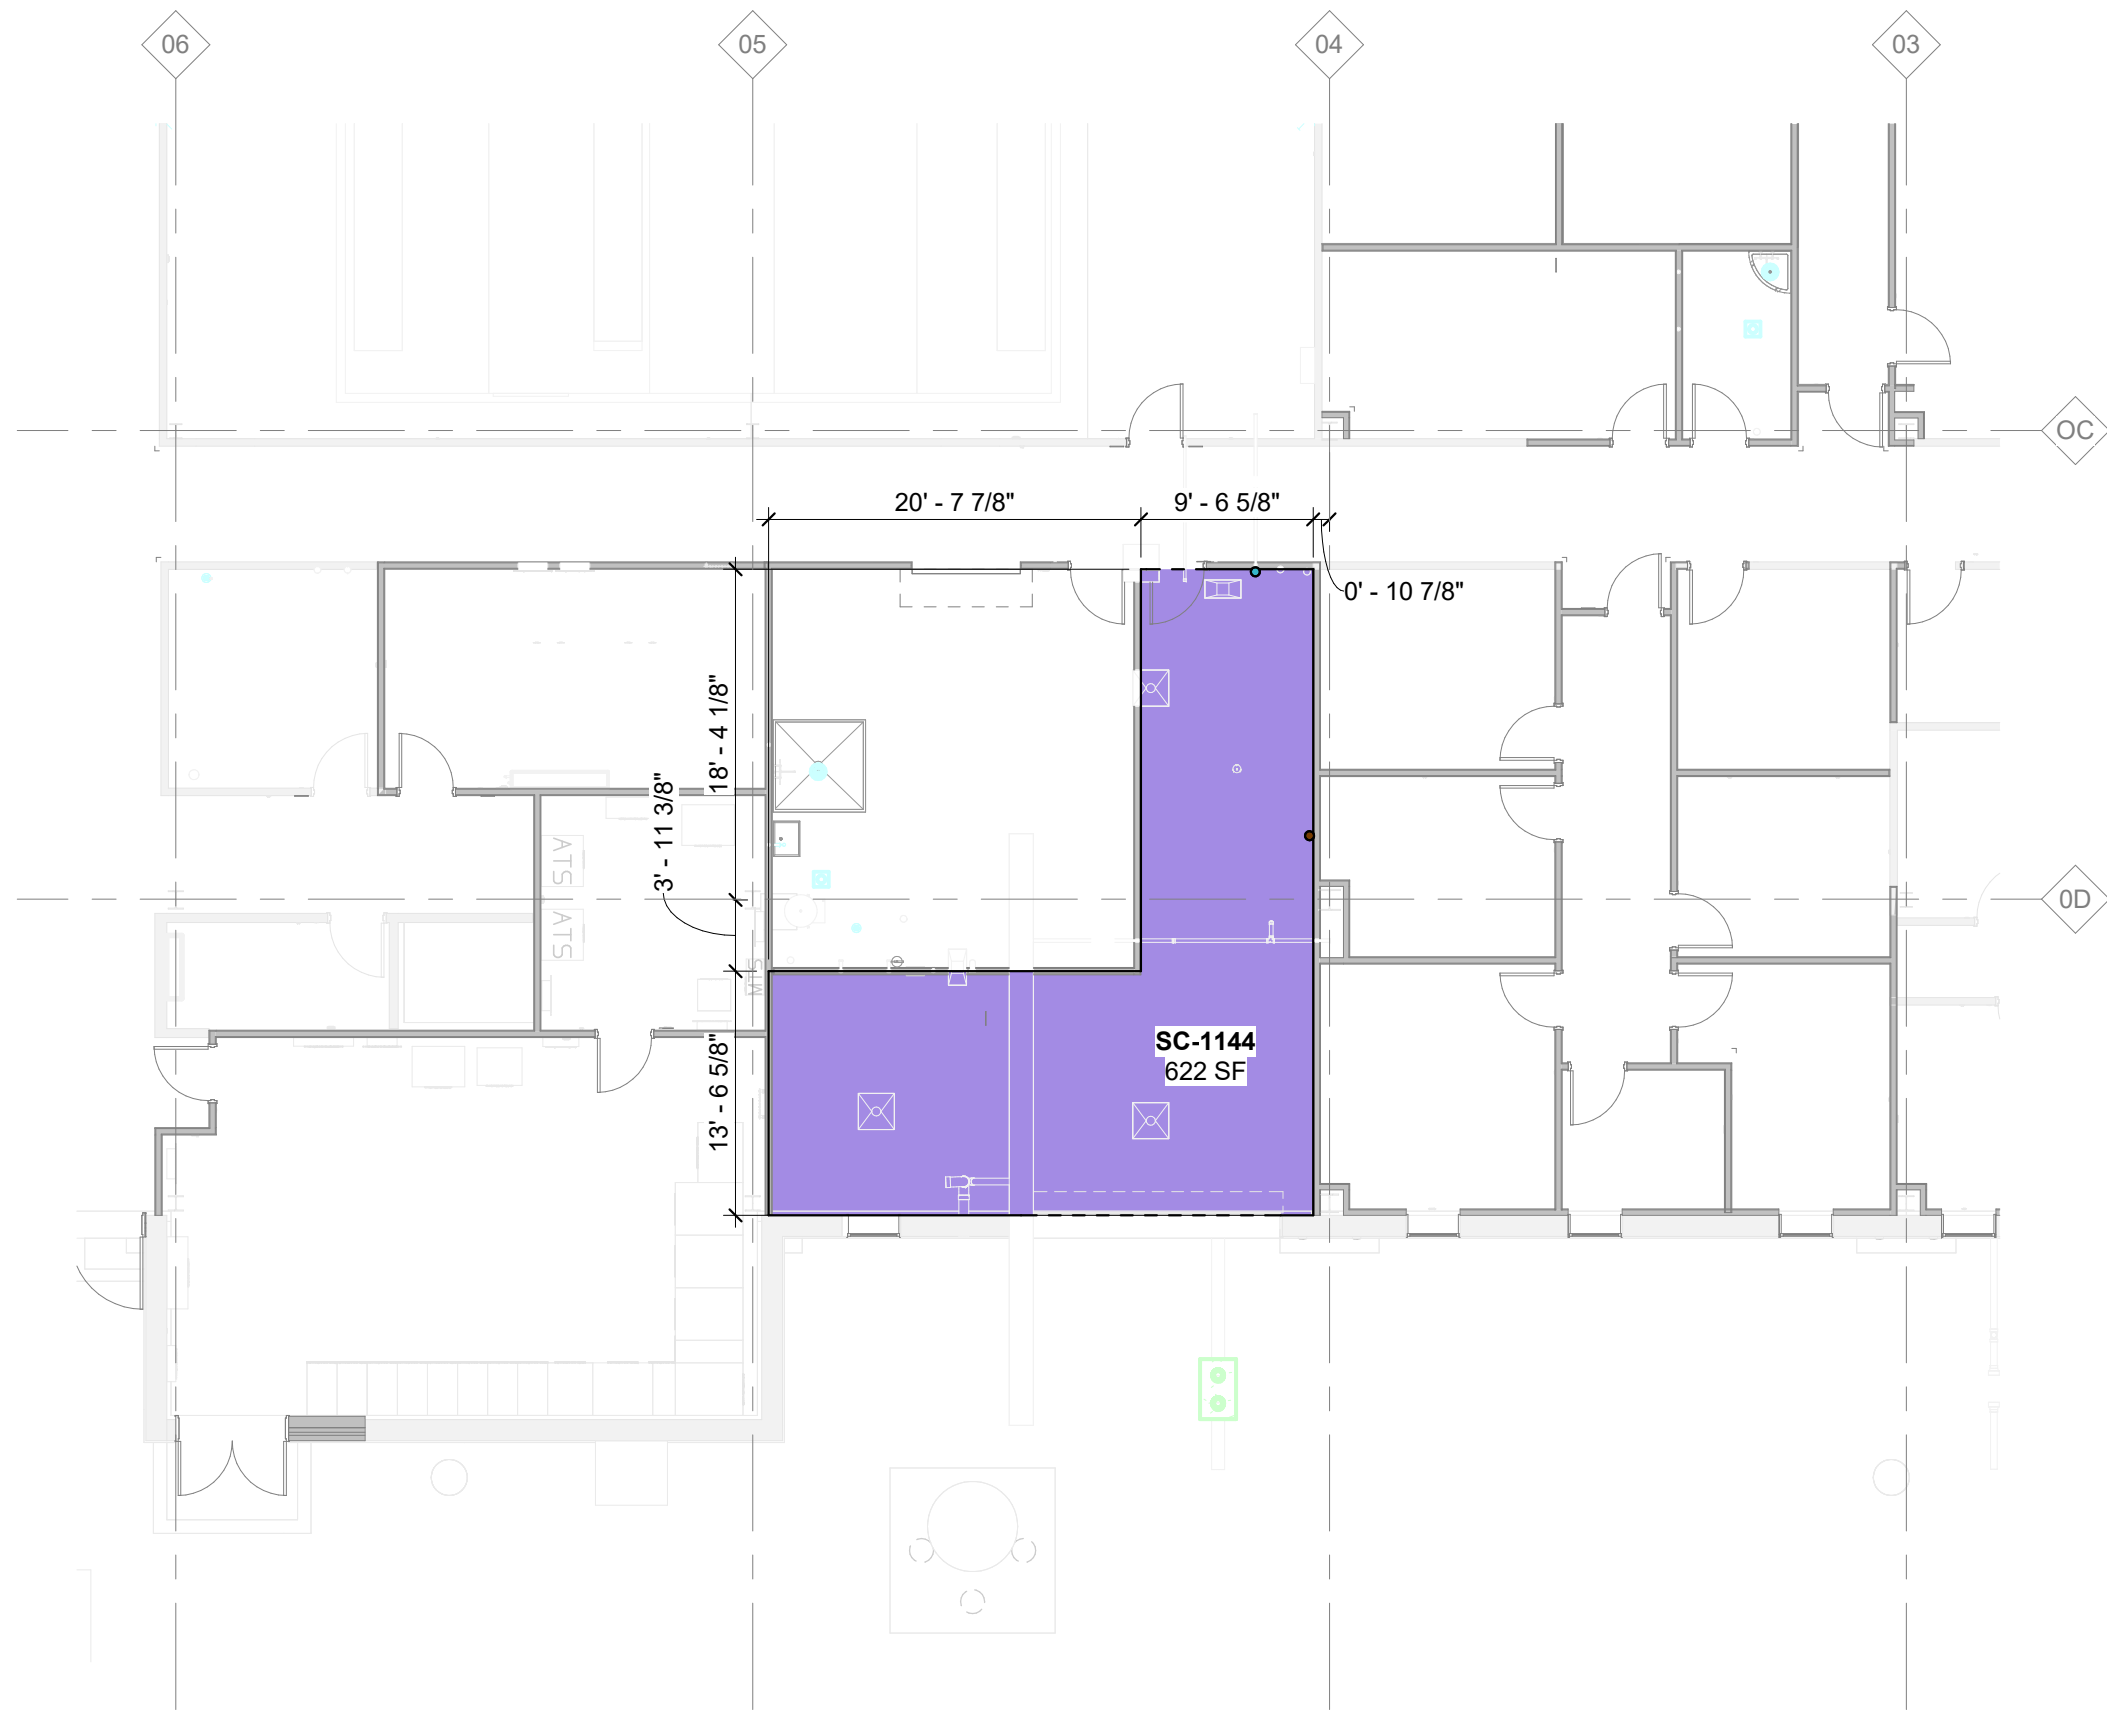-  FOOD SERVICE
-  DINING
-  CONVENIENCE RETAIL
-  SPECIALTY RETAIL
-  KITCHEN
-  CONCESSION STORAGE
-  GOODS/ WASTE FLOW



POWER, GAS P.O.C. TO BE FIELD VERIFIED







**CONCESSIONS LEGEND**

-  SUPPLY AIR P.O.C.
-  EXHAUST AIR P.O.C.
-  KITCHEN VENT P.O.C.
-  HOT WATER P.O.C.
-  DOMESTIC P.O.C.
-  SANITARY P.O.C.


-  SOLID WALL
-  OPENING

-  FOOD SERVICE
-  DINING
-  CONVENIENCE RETAIL
-  SPECIALTY RETAIL
-  KITCHEN
-  CONCESSION STORAGE
-  GOODS/ WASTE FLOW



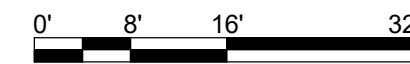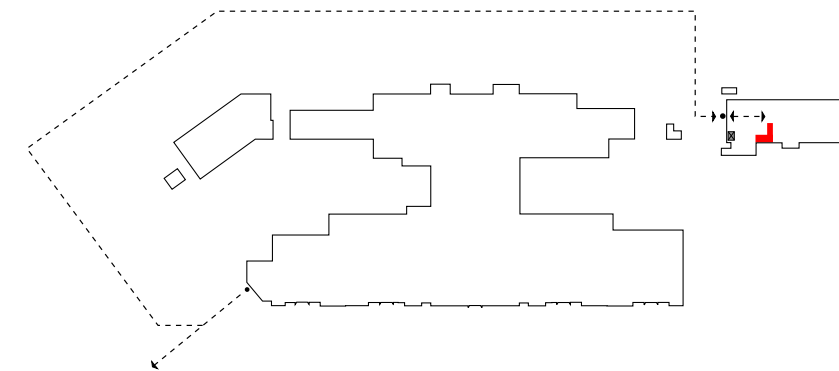

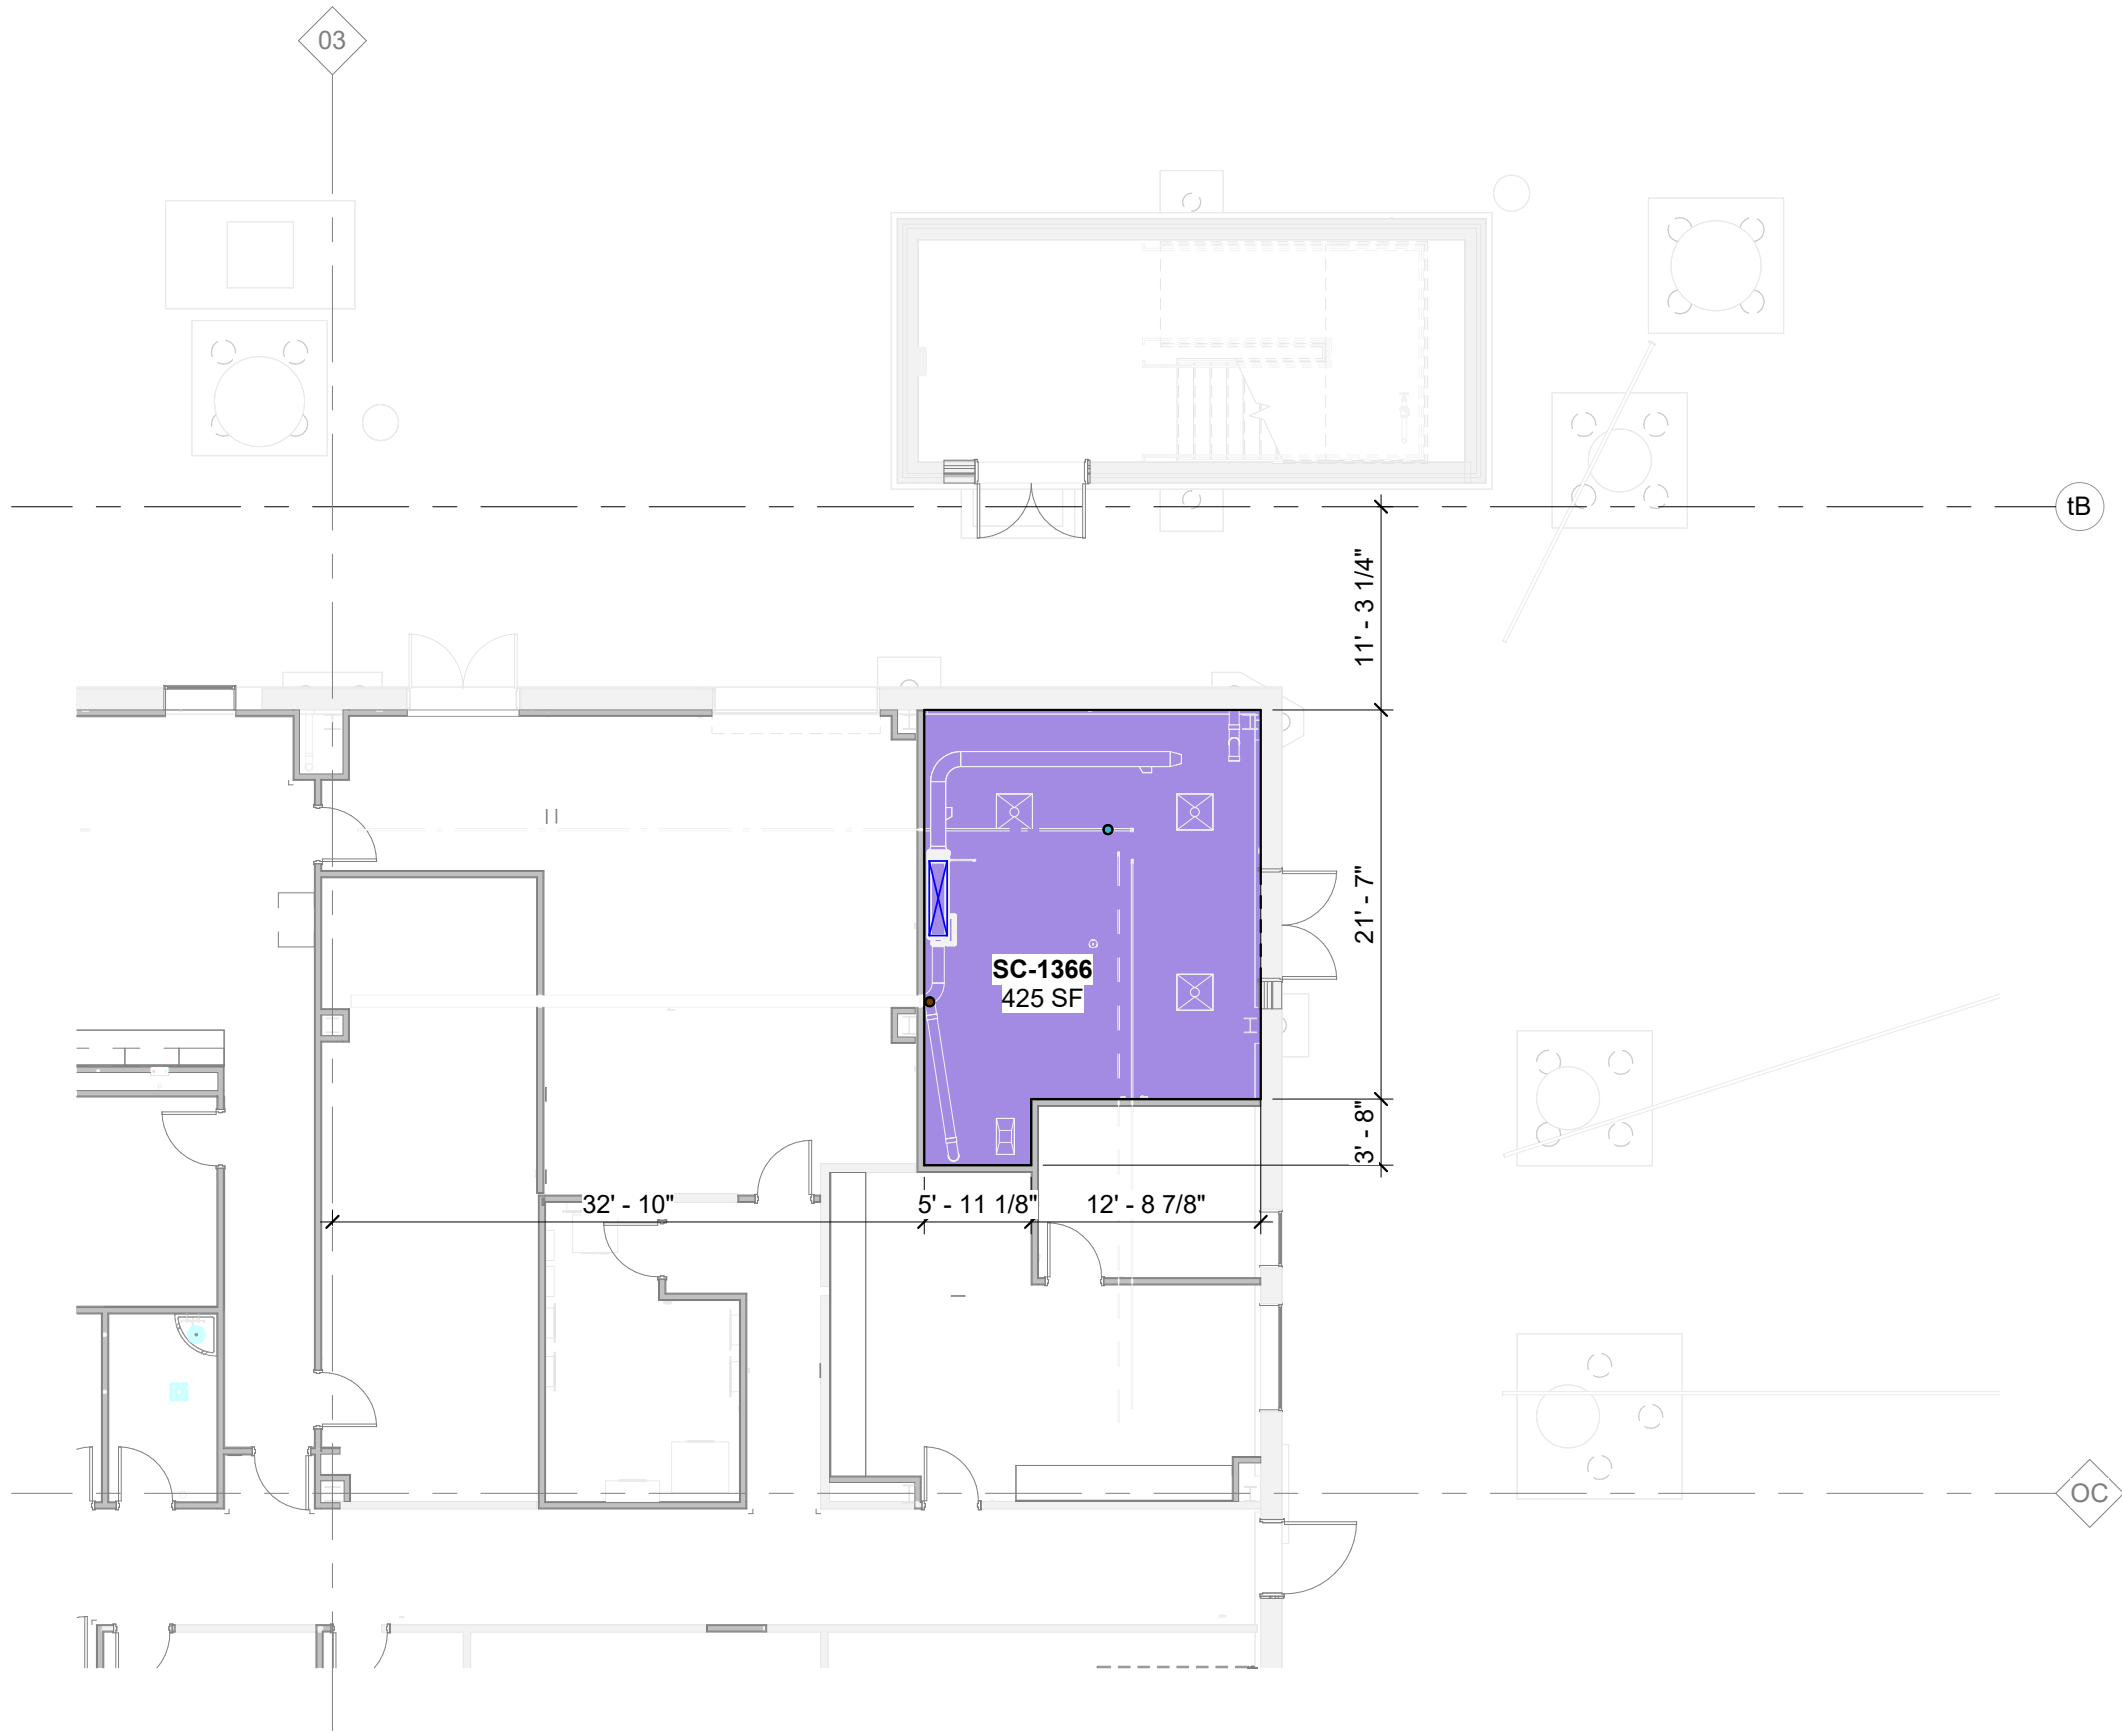

POWER, GAS P.O.C. TO BE FIELD VERIFIED





03




**CONCESSIONS LEGEND**


-  SUPPLY AIR P.O.C.
-  EXHAUST AIR P.O.C.
-  KITCHEN VENT P.O.C.
-  HOT WATER P.O.C.
-  DOMESTIC P.O.C.
-  SANITARY P.O.C.

-  SOLID WALL
-  OPENING

-  FOOD SERVICE
-  DINING
-  CONVENIENCE RETAIL
-  SPECIALTY RETAIL
-  KITCHEN
-  CONCESSION STORAGE

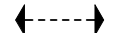 GOODS/ WASTE FLOW

POWER, GAS P.O.C. TO BE FIELD VERIFIED

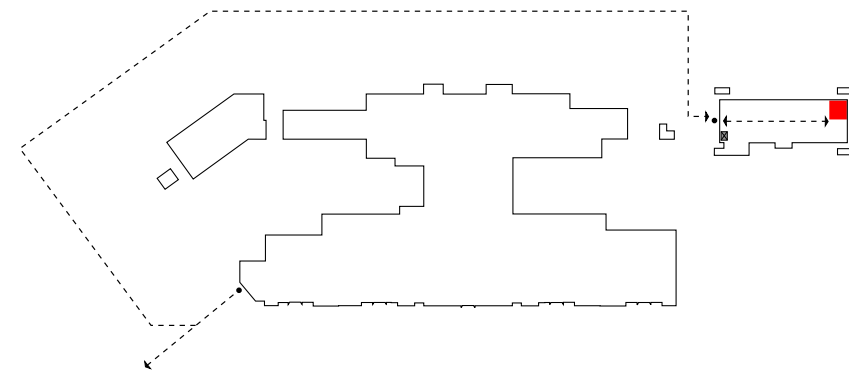

**SC-1366-CNS STORAGE**  
 SOUTH CONCOURSE - LEVEL 1  
 02/29/24