



**CONCESSIONS LEGEND**

- SUPPLY AIR P.O.C.
- EXHAUST AIR P.O.C.
- KITCHEN VENT P.O.C.
- HOT WATER P.O.C.
- DOMESTIC P.O.C.
- SANITARY P.O.C.


- SOLID WALL
- OPENING

- FOOD SERVICE
- DINING
- CONVENIENCE RETAIL
- SPECIALTY RETAIL
- KITCHEN
- CONCESSION STORAGE
- GOODS/ WASTE FLOW



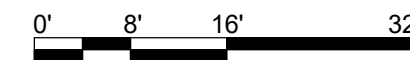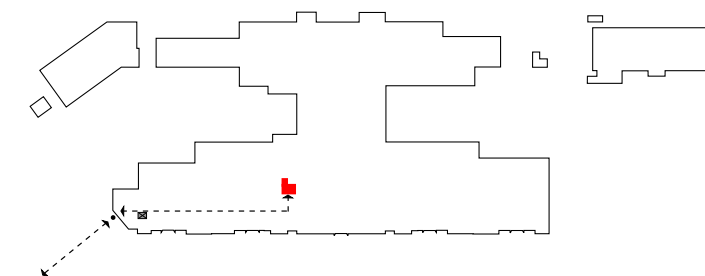

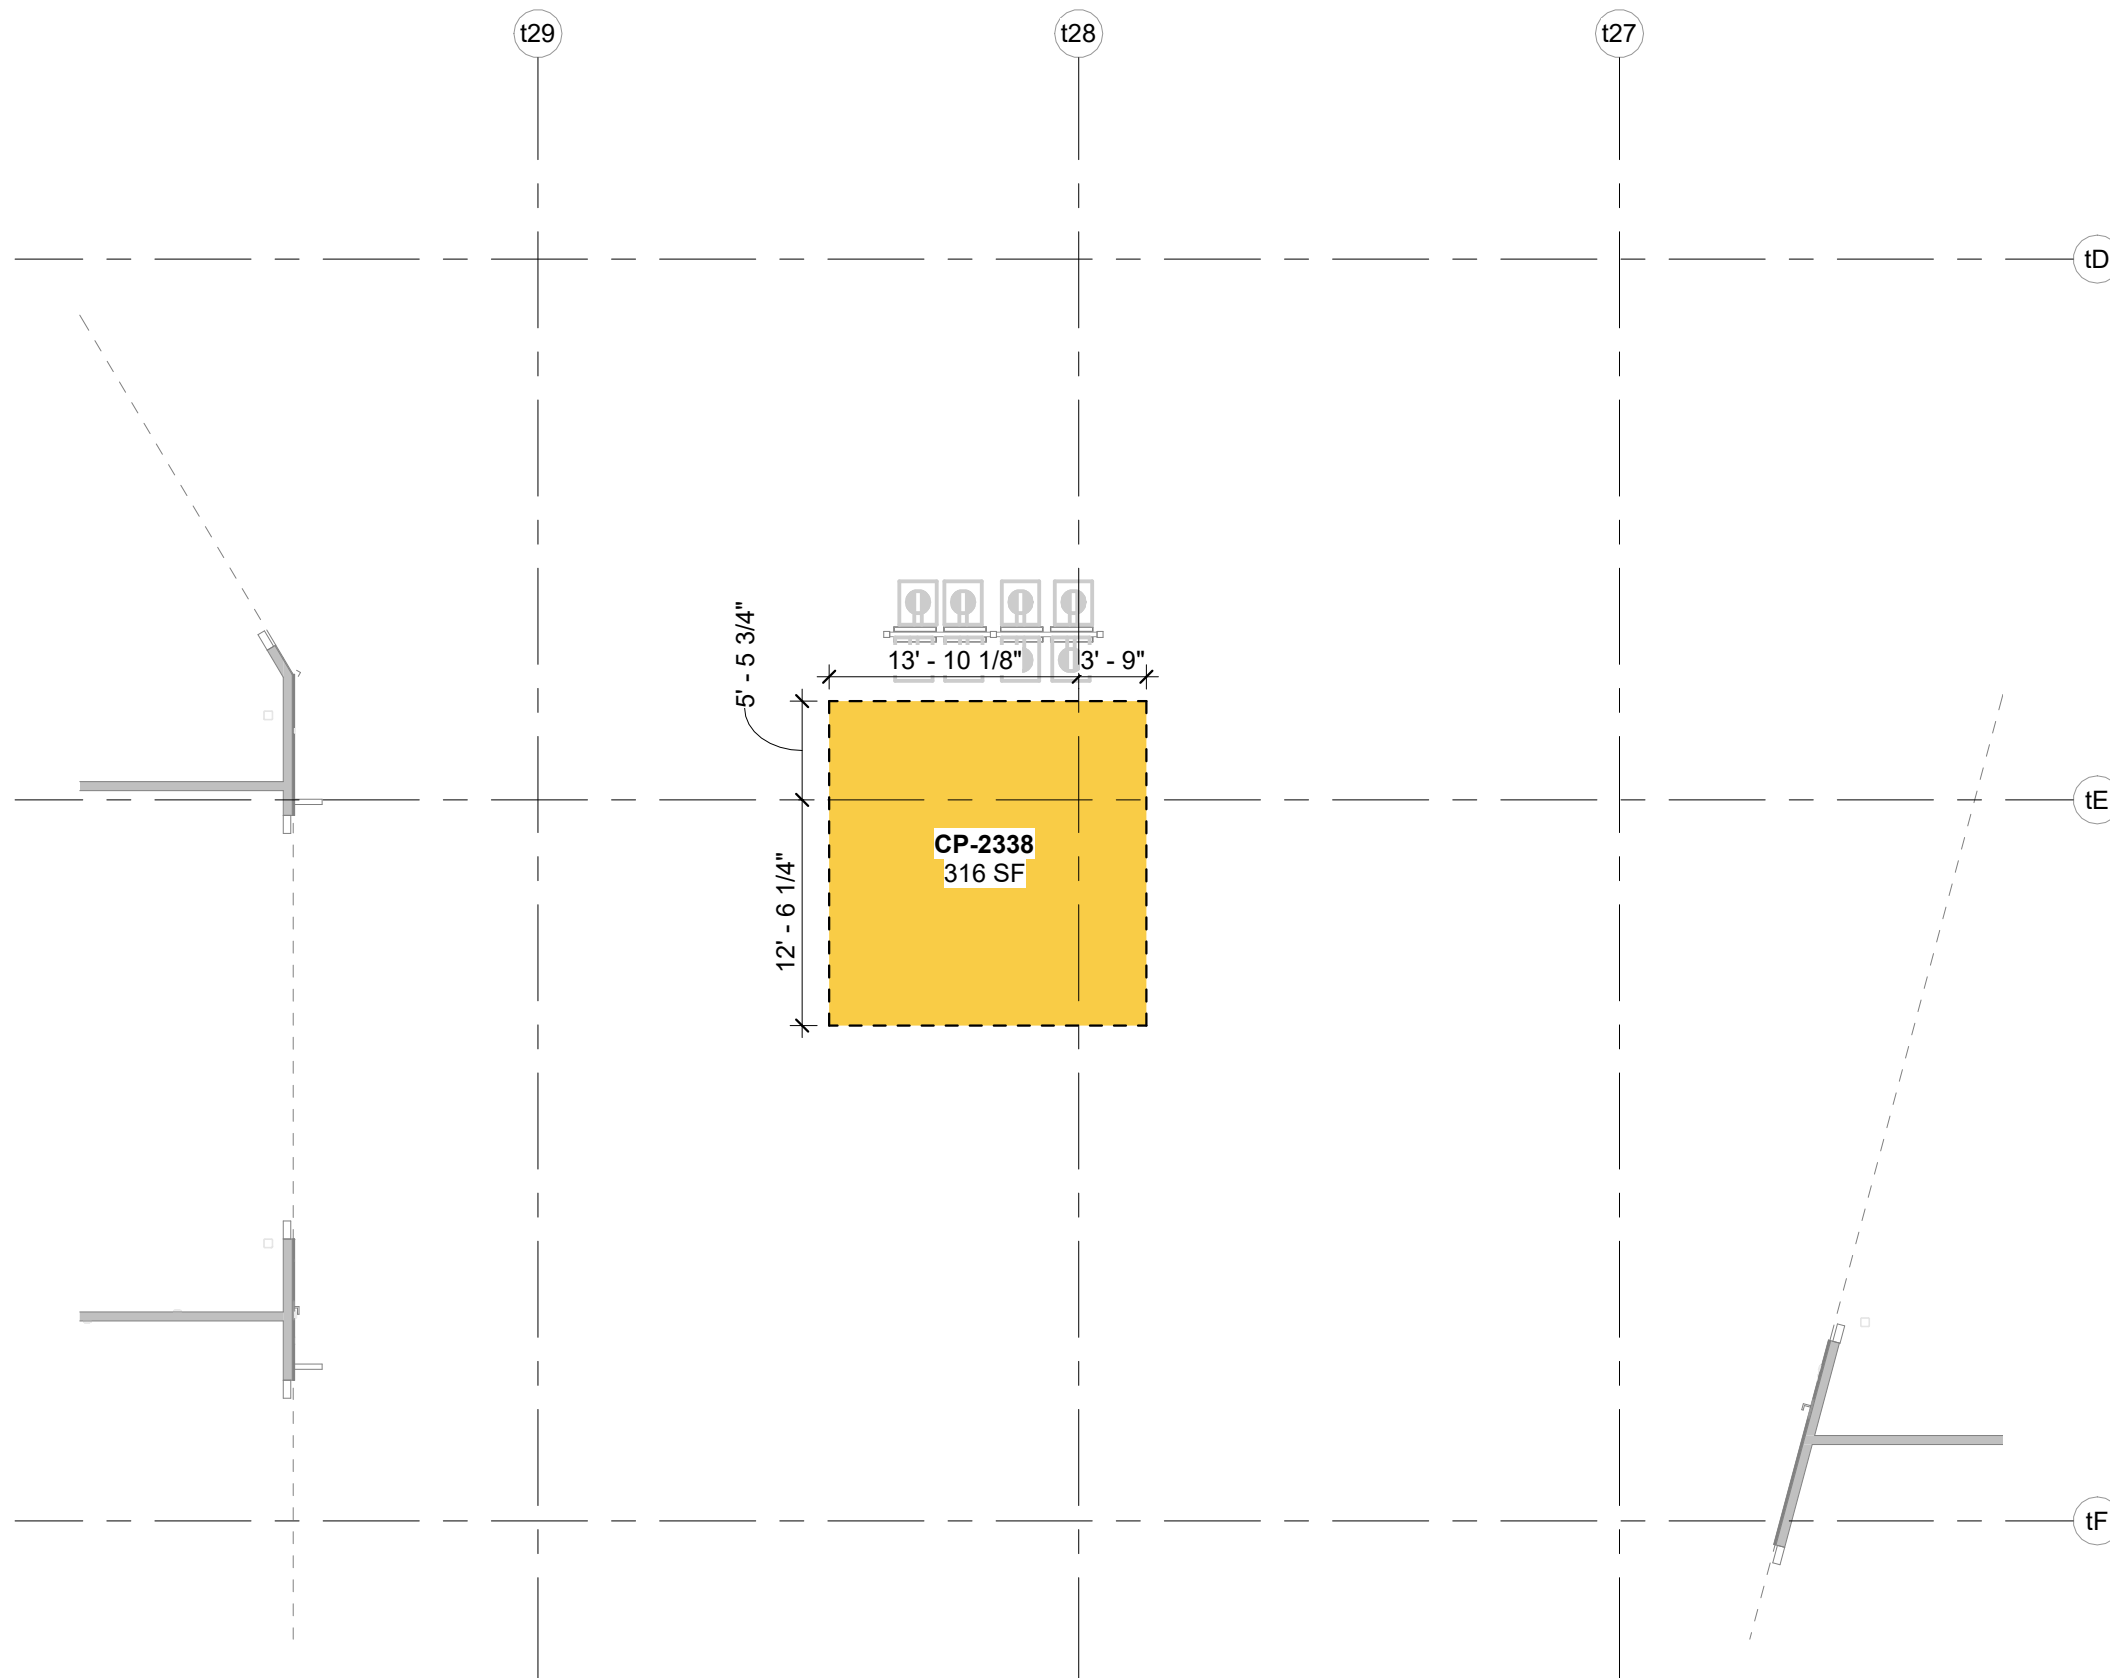

POWER, GAS P.O.C. TO BE FIELD VERIFIED





**NT-1422-QUICK SERVICE DELI**  
 NORTH TERMINAL - LEVEL 1  
 02/29/24





**CONCESSIONS LEGEND**


-  SUPPLY AIR P.O.C.
-  EXHAUST AIR P.O.C.
-  KITCHEN VENT P.O.C.
-  HOT WATER P.O.C.
-  DOMESTIC P.O.C.
-  SANITARY P.O.C.

-  SOLID WALL
-  OPENING





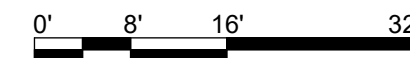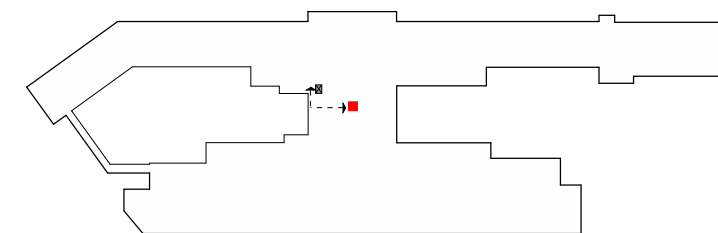

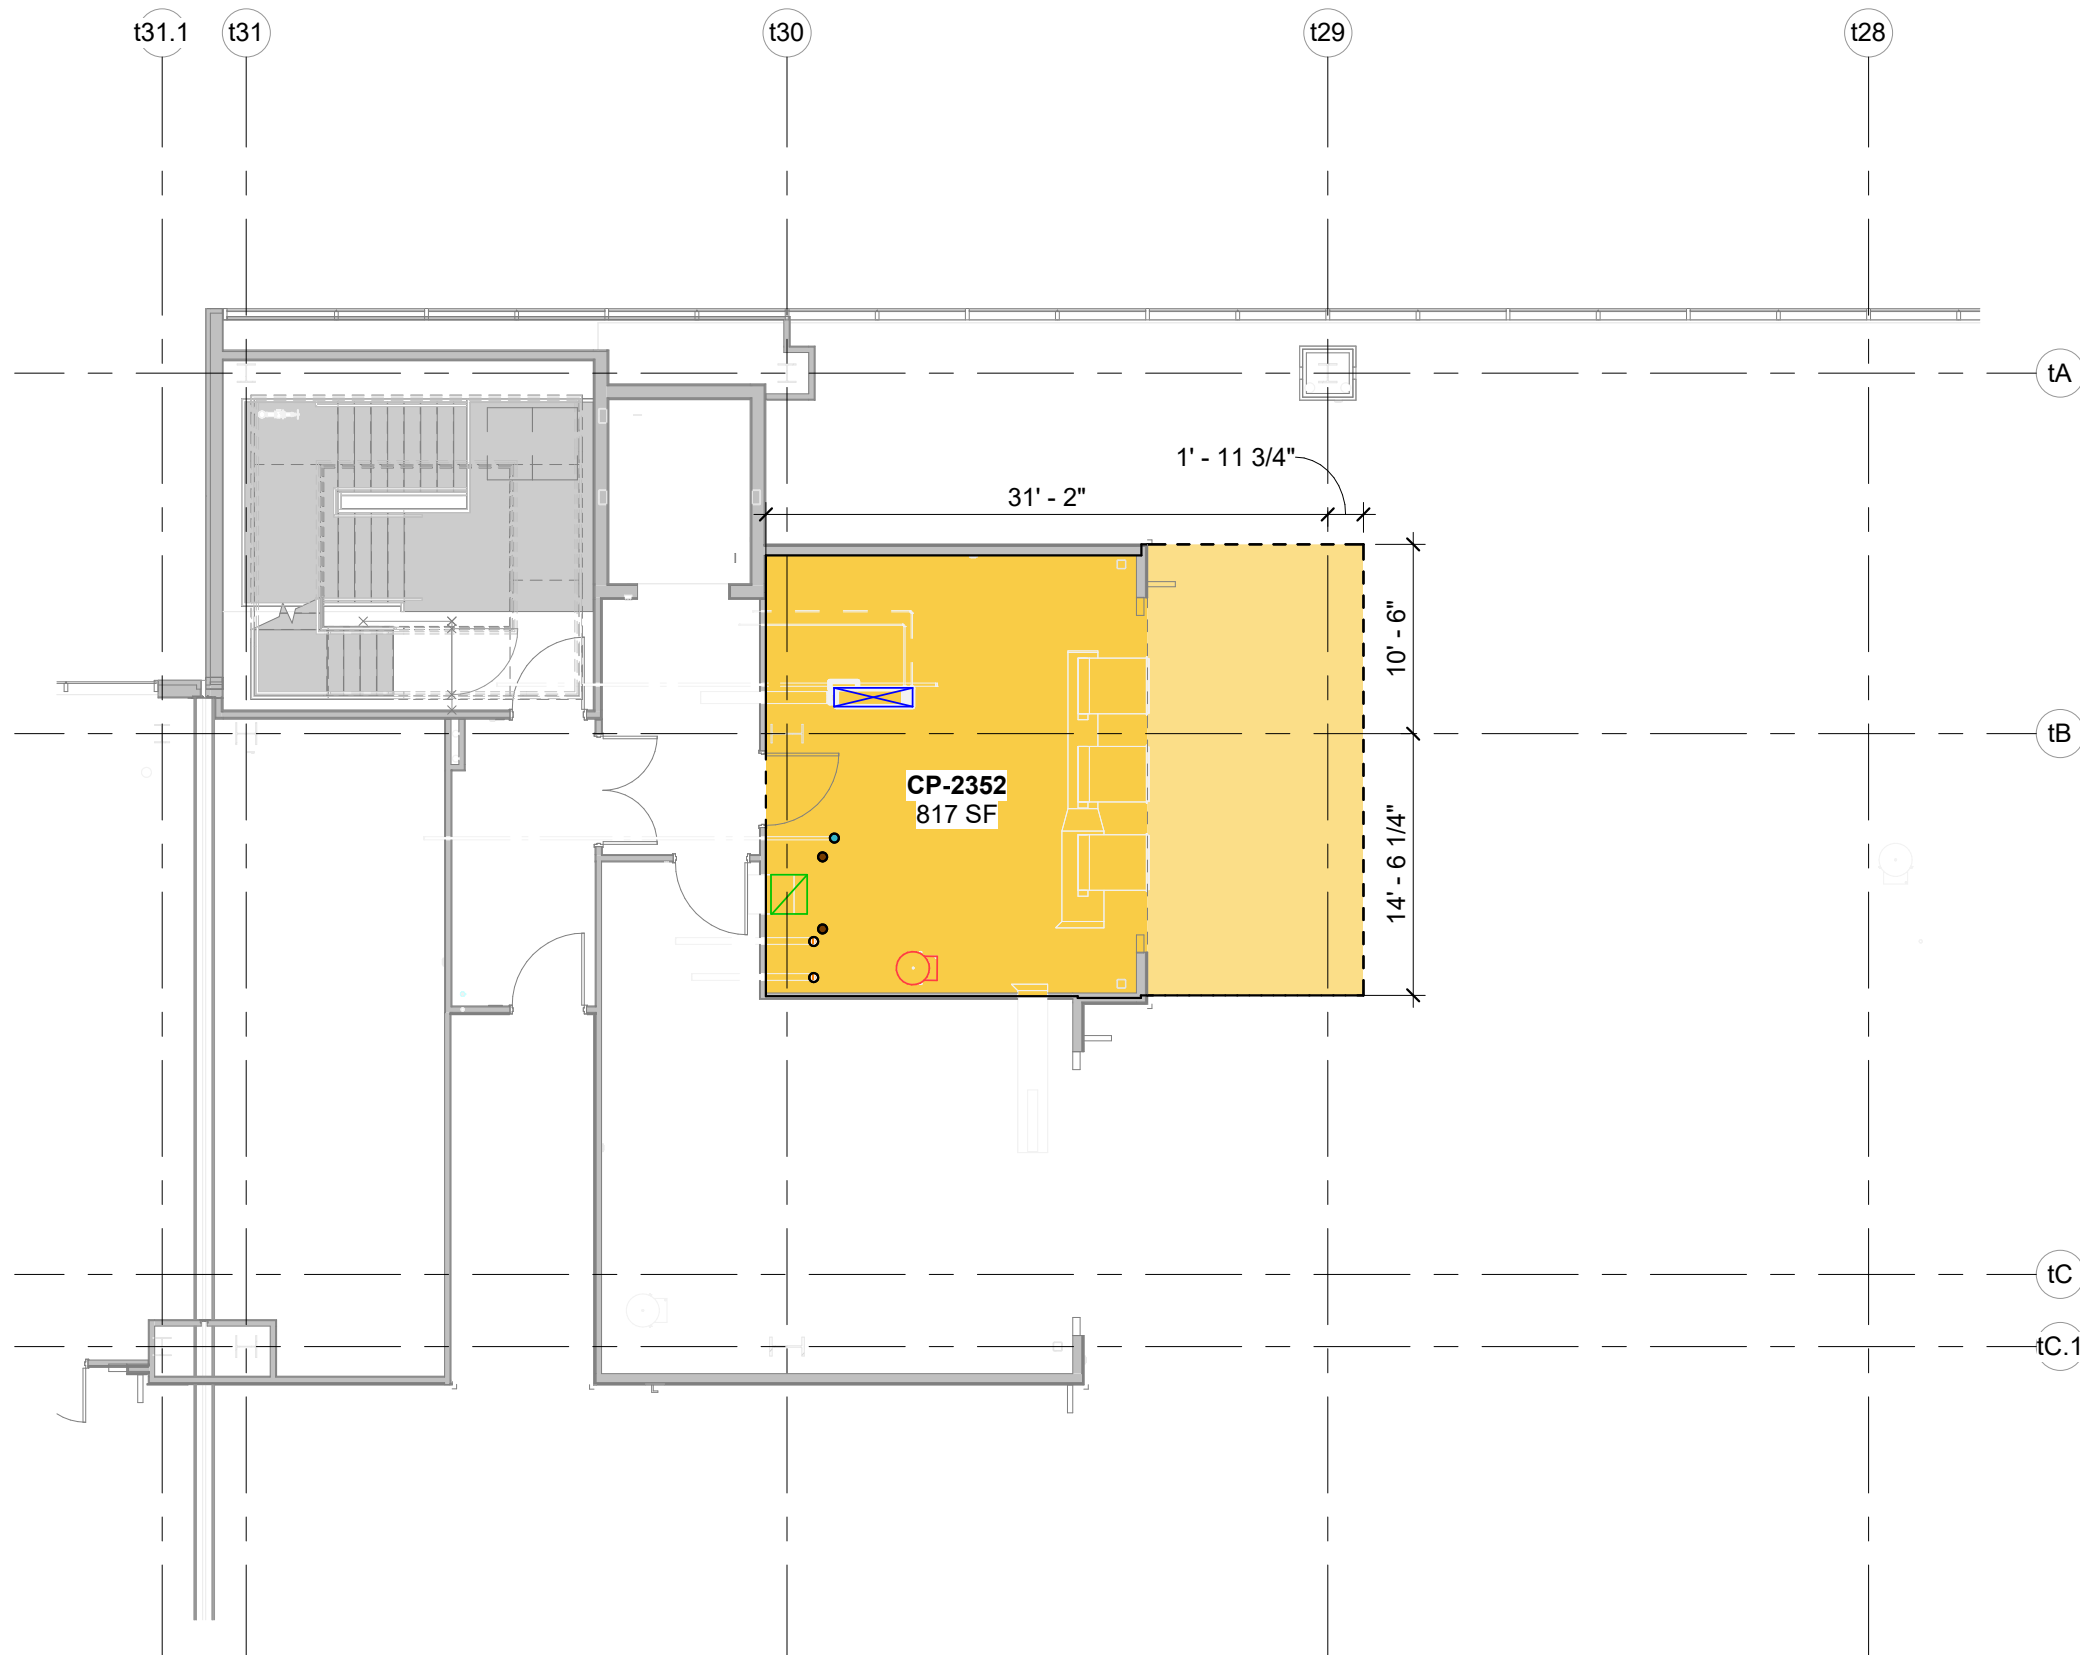-  FOOD SERVICE
-  DINING
-  CONVENIENCE RETAIL
-  SPECIALTY RETAIL
-  KITCHEN
-  CONCESSION STORAGE
-  GOODS/ WASTE FLOW



POWER, GAS P.O.C. TO BE FIELD VERIFIED






**CONCESSIONS LEGEND**


-  SUPPLY AIR P.O.C.
-  EXHAUST AIR P.O.C.
-  KITCHEN VENT P.O.C.
-  HOT WATER P.O.C.
-  DOMESTIC P.O.C.
-  SANITARY P.O.C.

-  SOLID WALL
-  OPENING





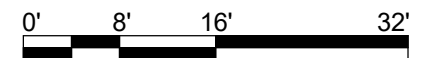

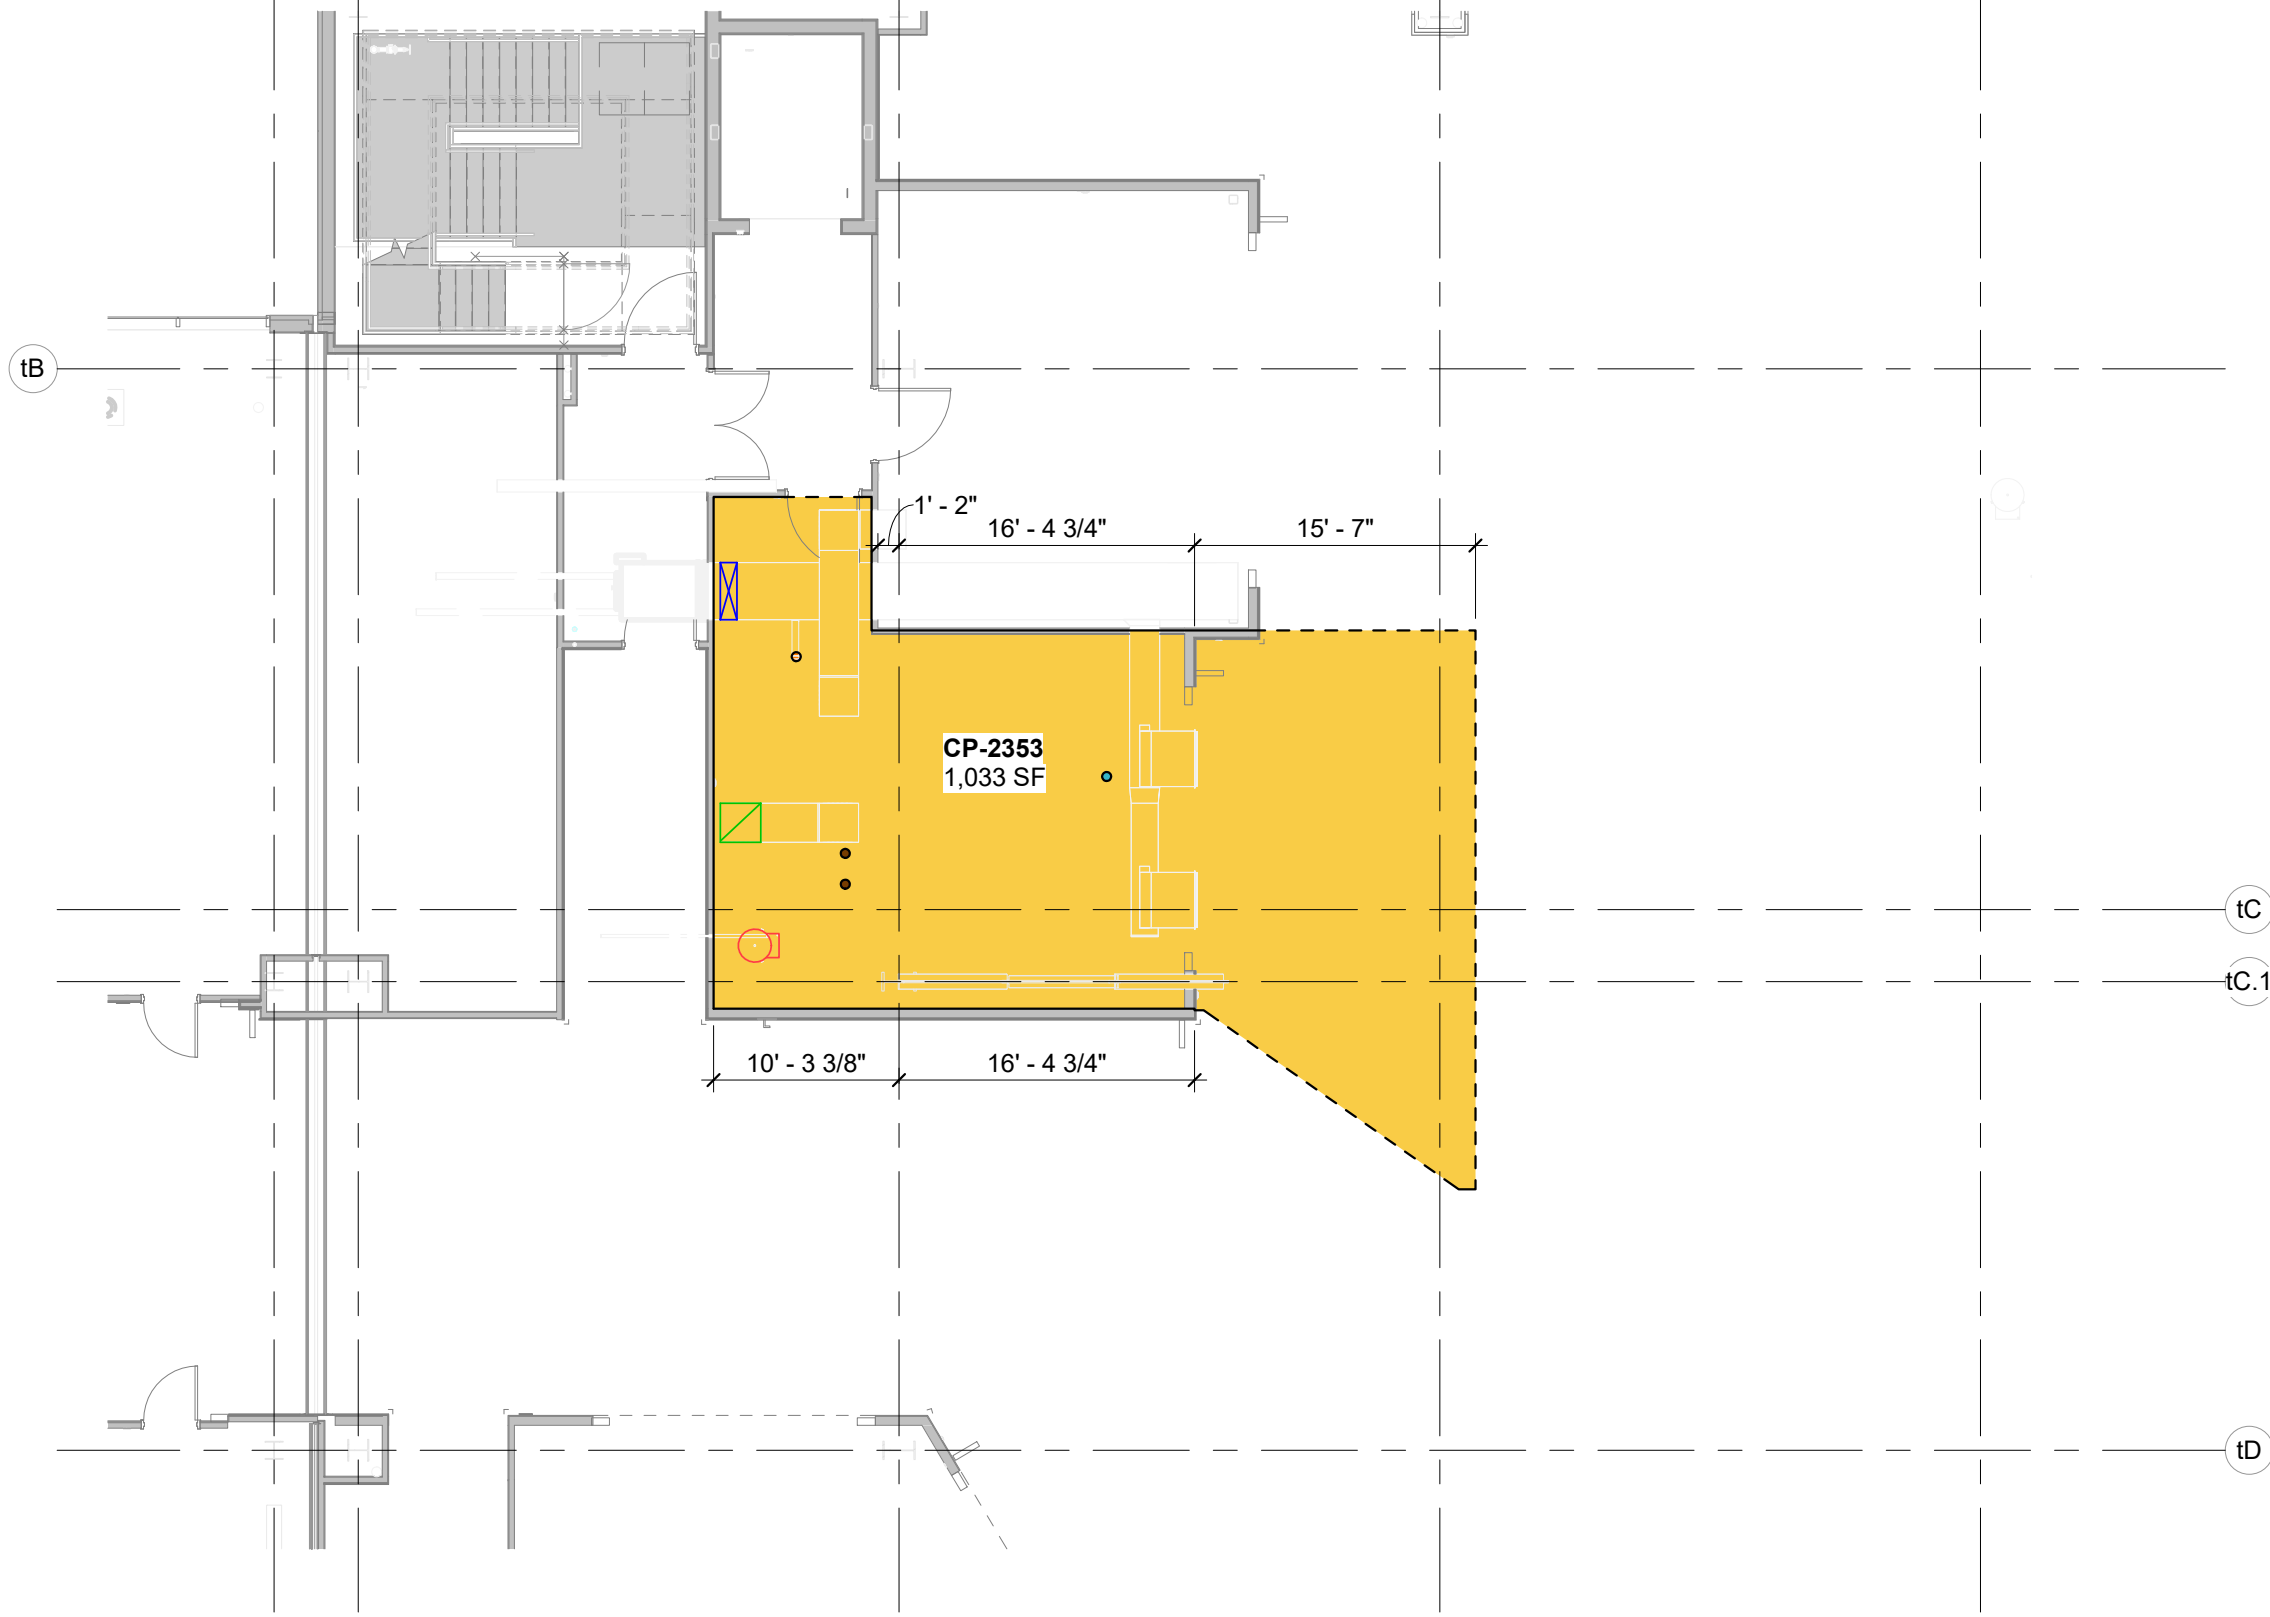-  FOOD SERVICE
-  DINING
-  CONVENIENCE RETAIL
-  SPECIALTY RETAIL
-  KITCHEN
-  CONCESSION STORAGE
-  GOODS/ WASTE FLOW



POWER, GAS P.O.C. TO BE FIELD VERIFIED







**CONCESSIONS LEGEND**


-  SUPPLY AIR P.O.C.
-  EXHAUST AIR P.O.C.
-  KITCHEN VENT P.O.C.
-  HOT WATER P.O.C.
-  DOMESTIC P.O.C.
-  SANITARY P.O.C.

-  SOLID WALL
-  OPENING





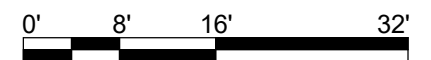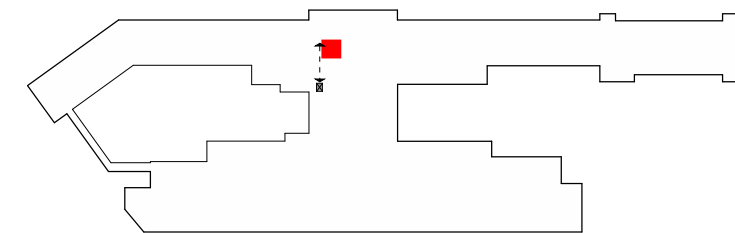

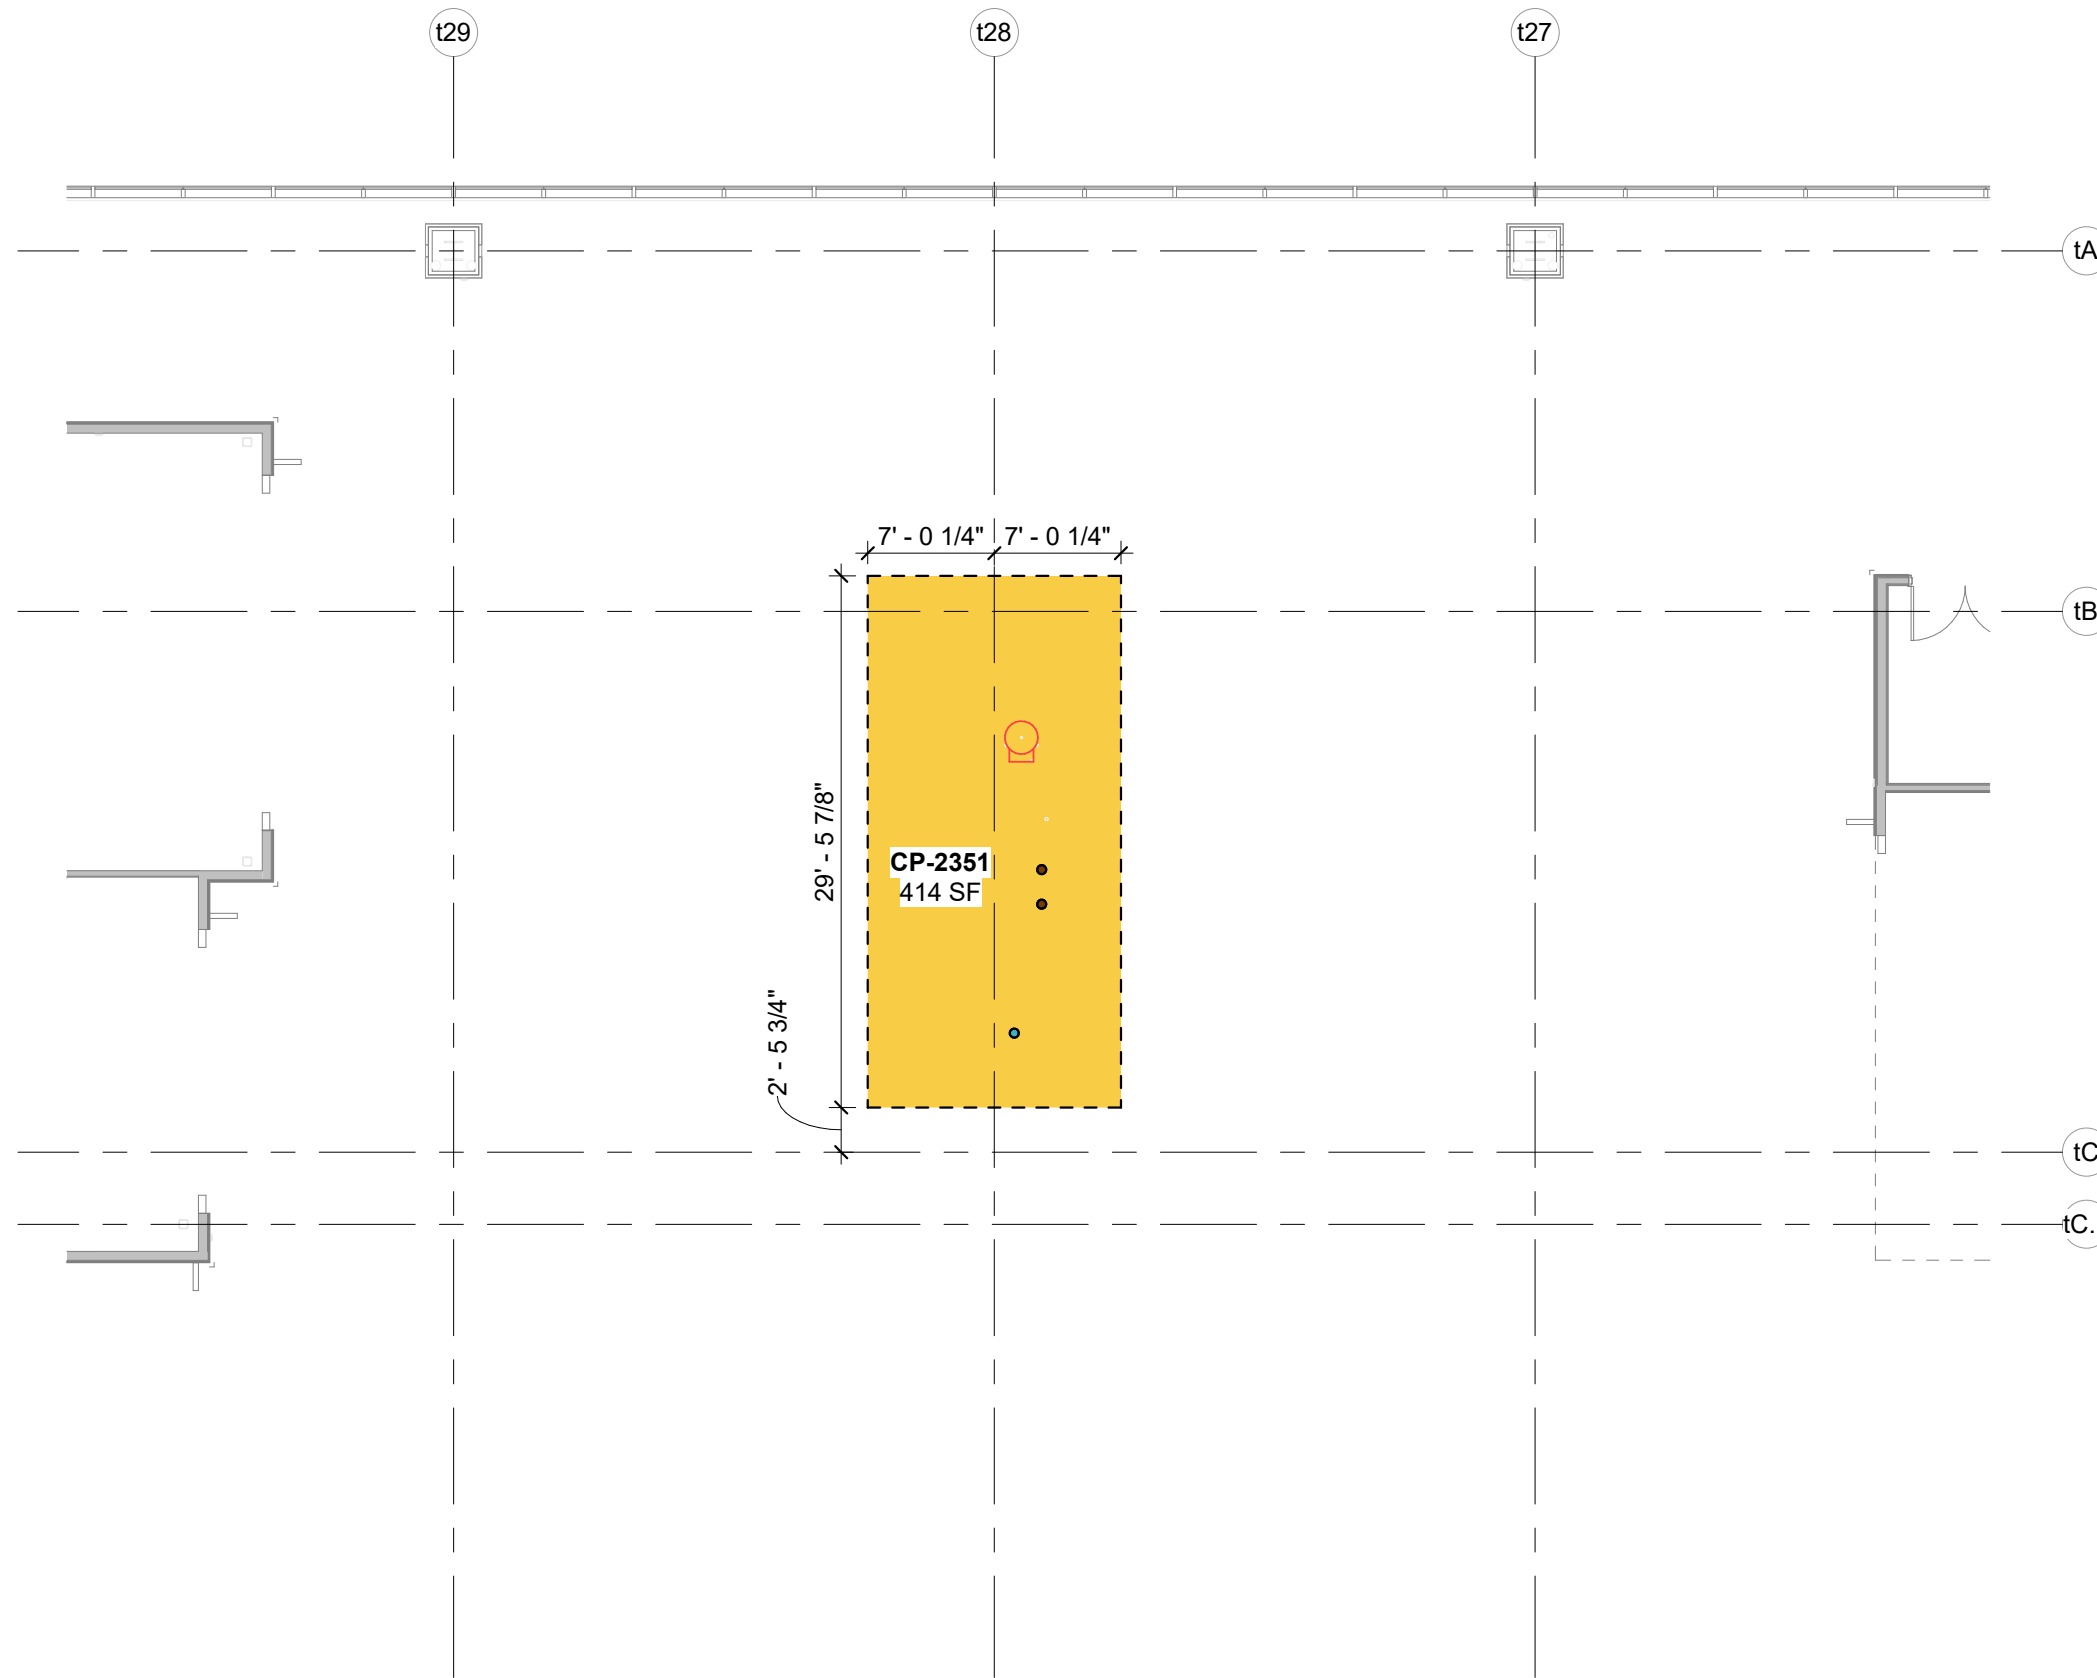-  FOOD SERVICE
-  DINING
-  CONVENIENCE RETAIL
-  SPECIALTY RETAIL
-  KITCHEN
-  CONCESSION STORAGE
-  GOODS/ WASTE FLOW



POWER, GAS P.O.C. TO BE FIELD VERIFIED







**CONCESSIONS LEGEND**

-  SUPPLY AIR P.O.C.
-  EXHAUST AIR P.O.C.
-  KITCHEN VENT P.O.C.
-  HOT WATER P.O.C.
-  DOMESTIC P.O.C.
-  SANITARY P.O.C.





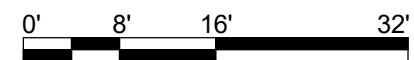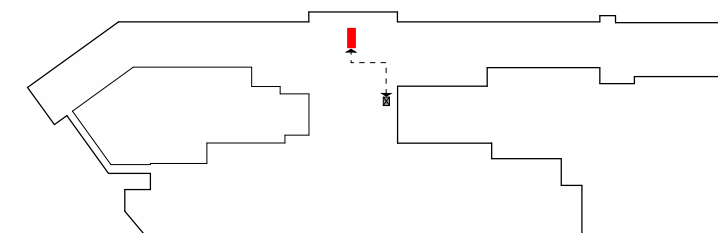

-  SOLID WALL
-  OPENING



-  FOOD SERVICE
-  DINING
-  CONVENIENCE RETAIL
-  SPECIALTY RETAIL
-  KITCHEN
-  CONCESSION STORAGE
-  GOODS/ WASTE FLOW

POWER, GAS P.O.C. TO BE FIELD VERIFIED






**CONCESSIONS LEGEND**

-  SUPPLY AIR P.O.C.
-  EXHAUST AIR P.O.C.
-  KITCHEN VENT P.O.C.
-  HOT WATER P.O.C.
-  DOMESTIC P.O.C.
-  SANITARY P.O.C.

-  SOLID WALL
-  OPENING

-  FOOD SERVICE
-  DINING
-  CONVENIENCE RETAIL
-  SPECIALTY RETAIL
-  KITCHEN
-  CONCESSION STORAGE
-  GOODS/ WASTE FLOW


POWER, GAS P.O.C. TO BE FIELD VERIFIED

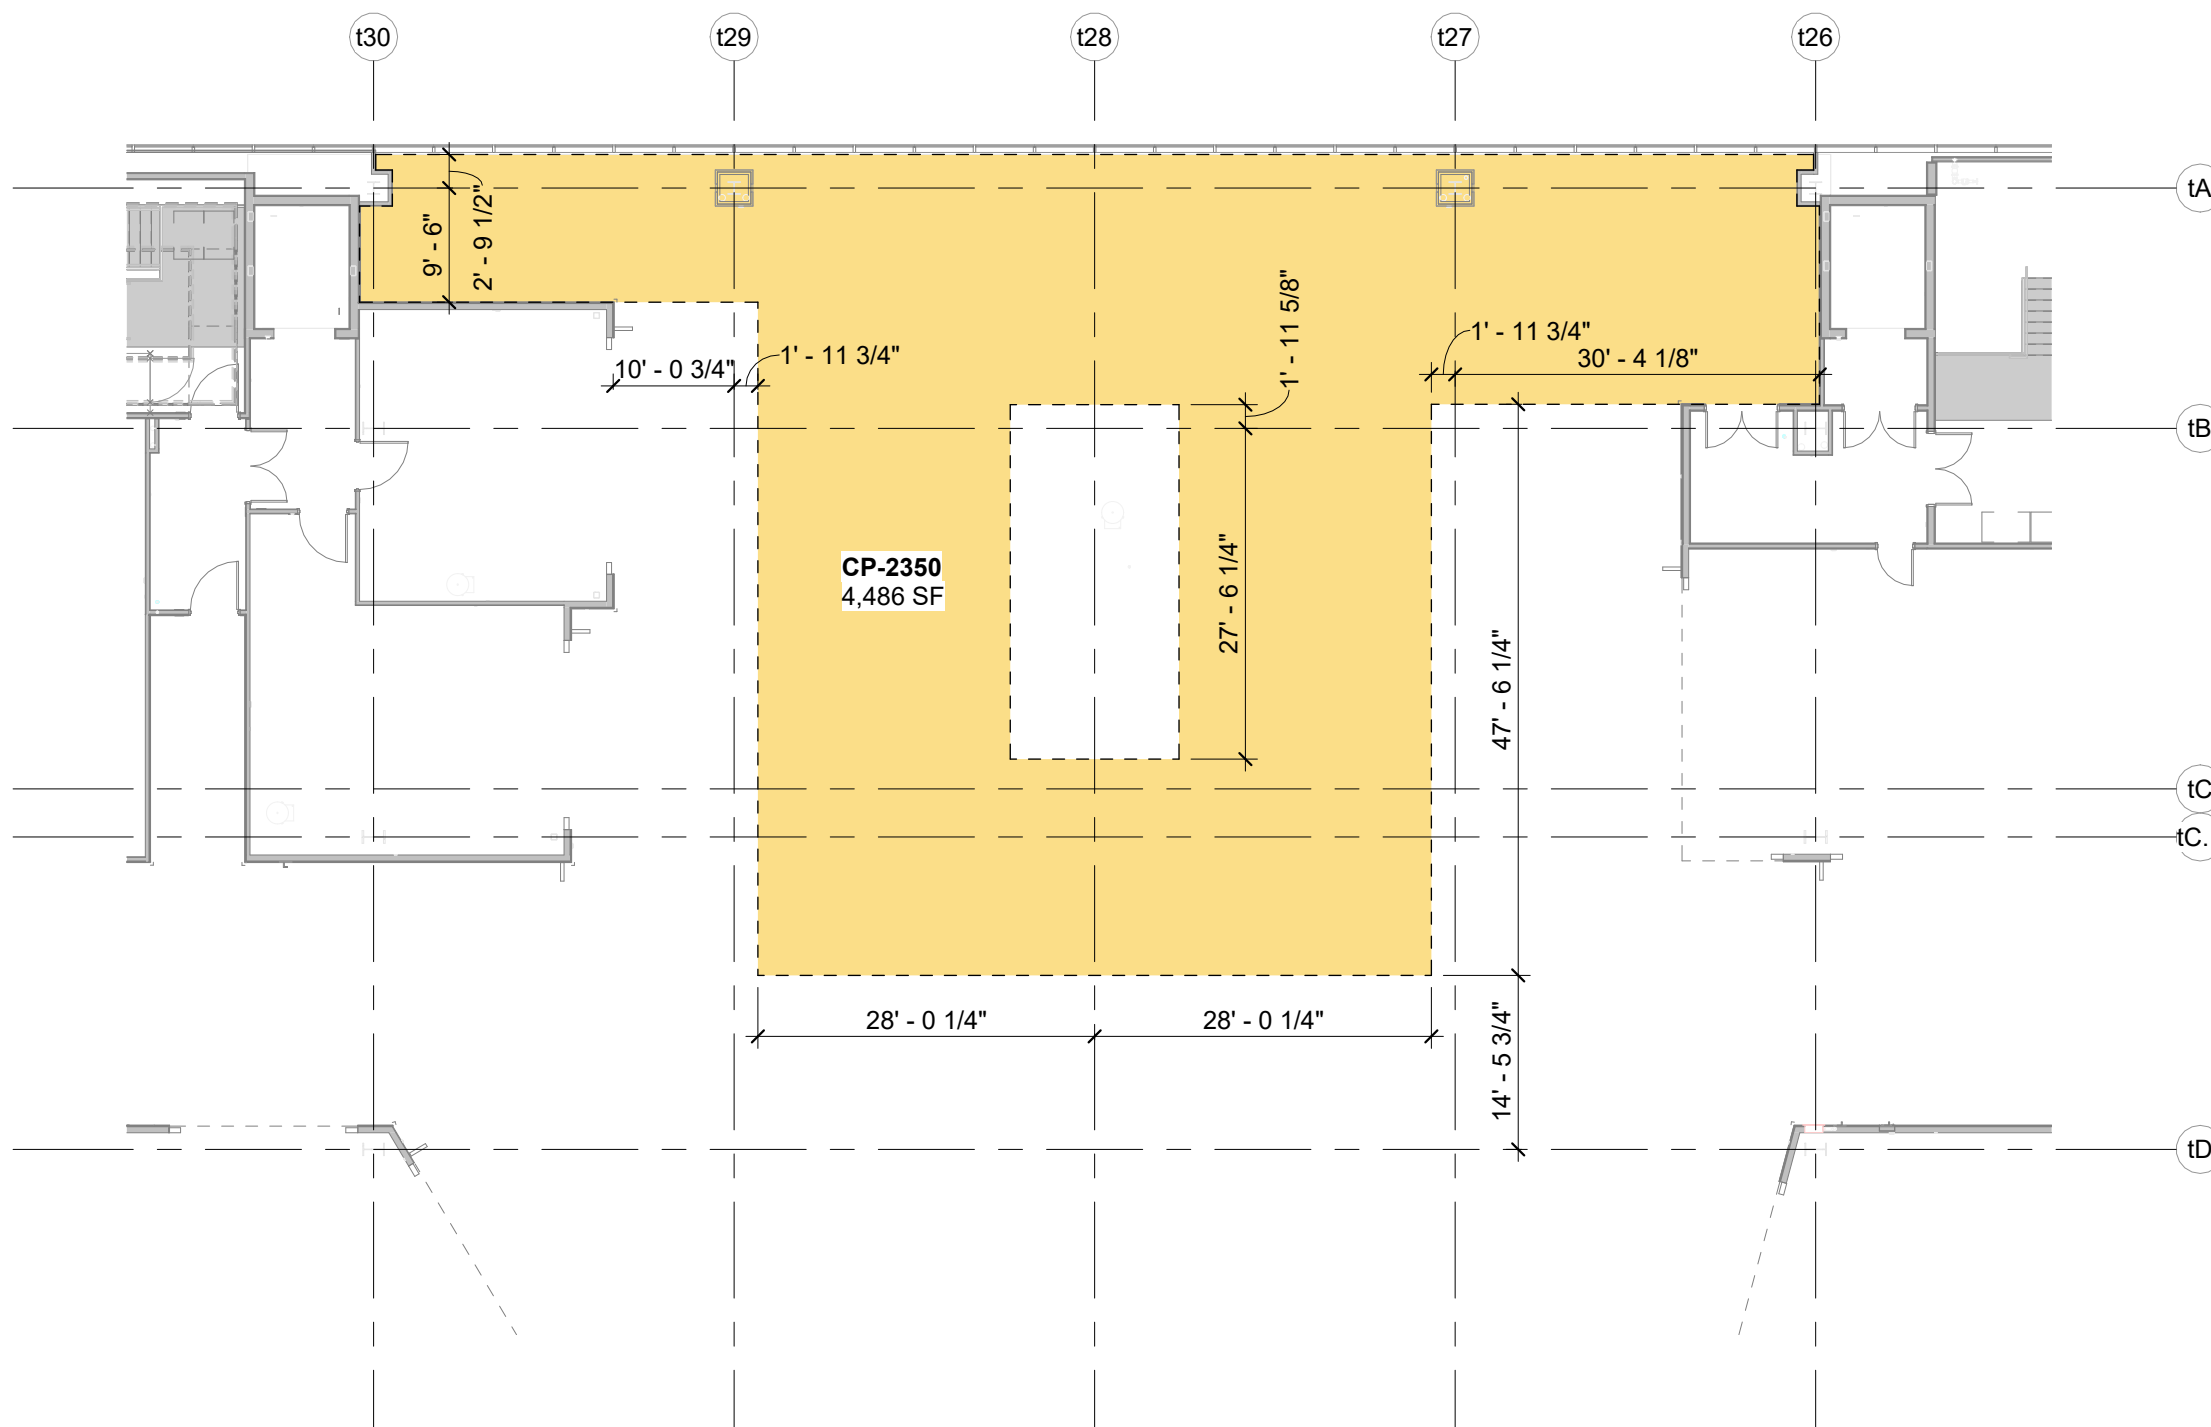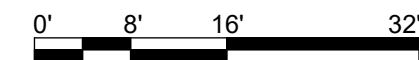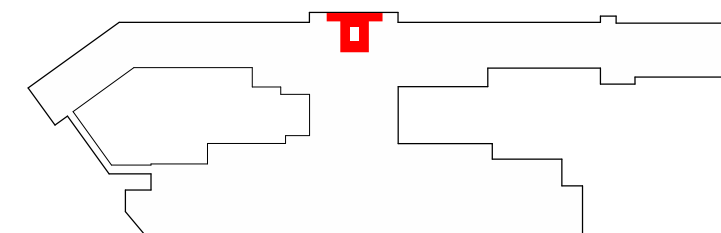





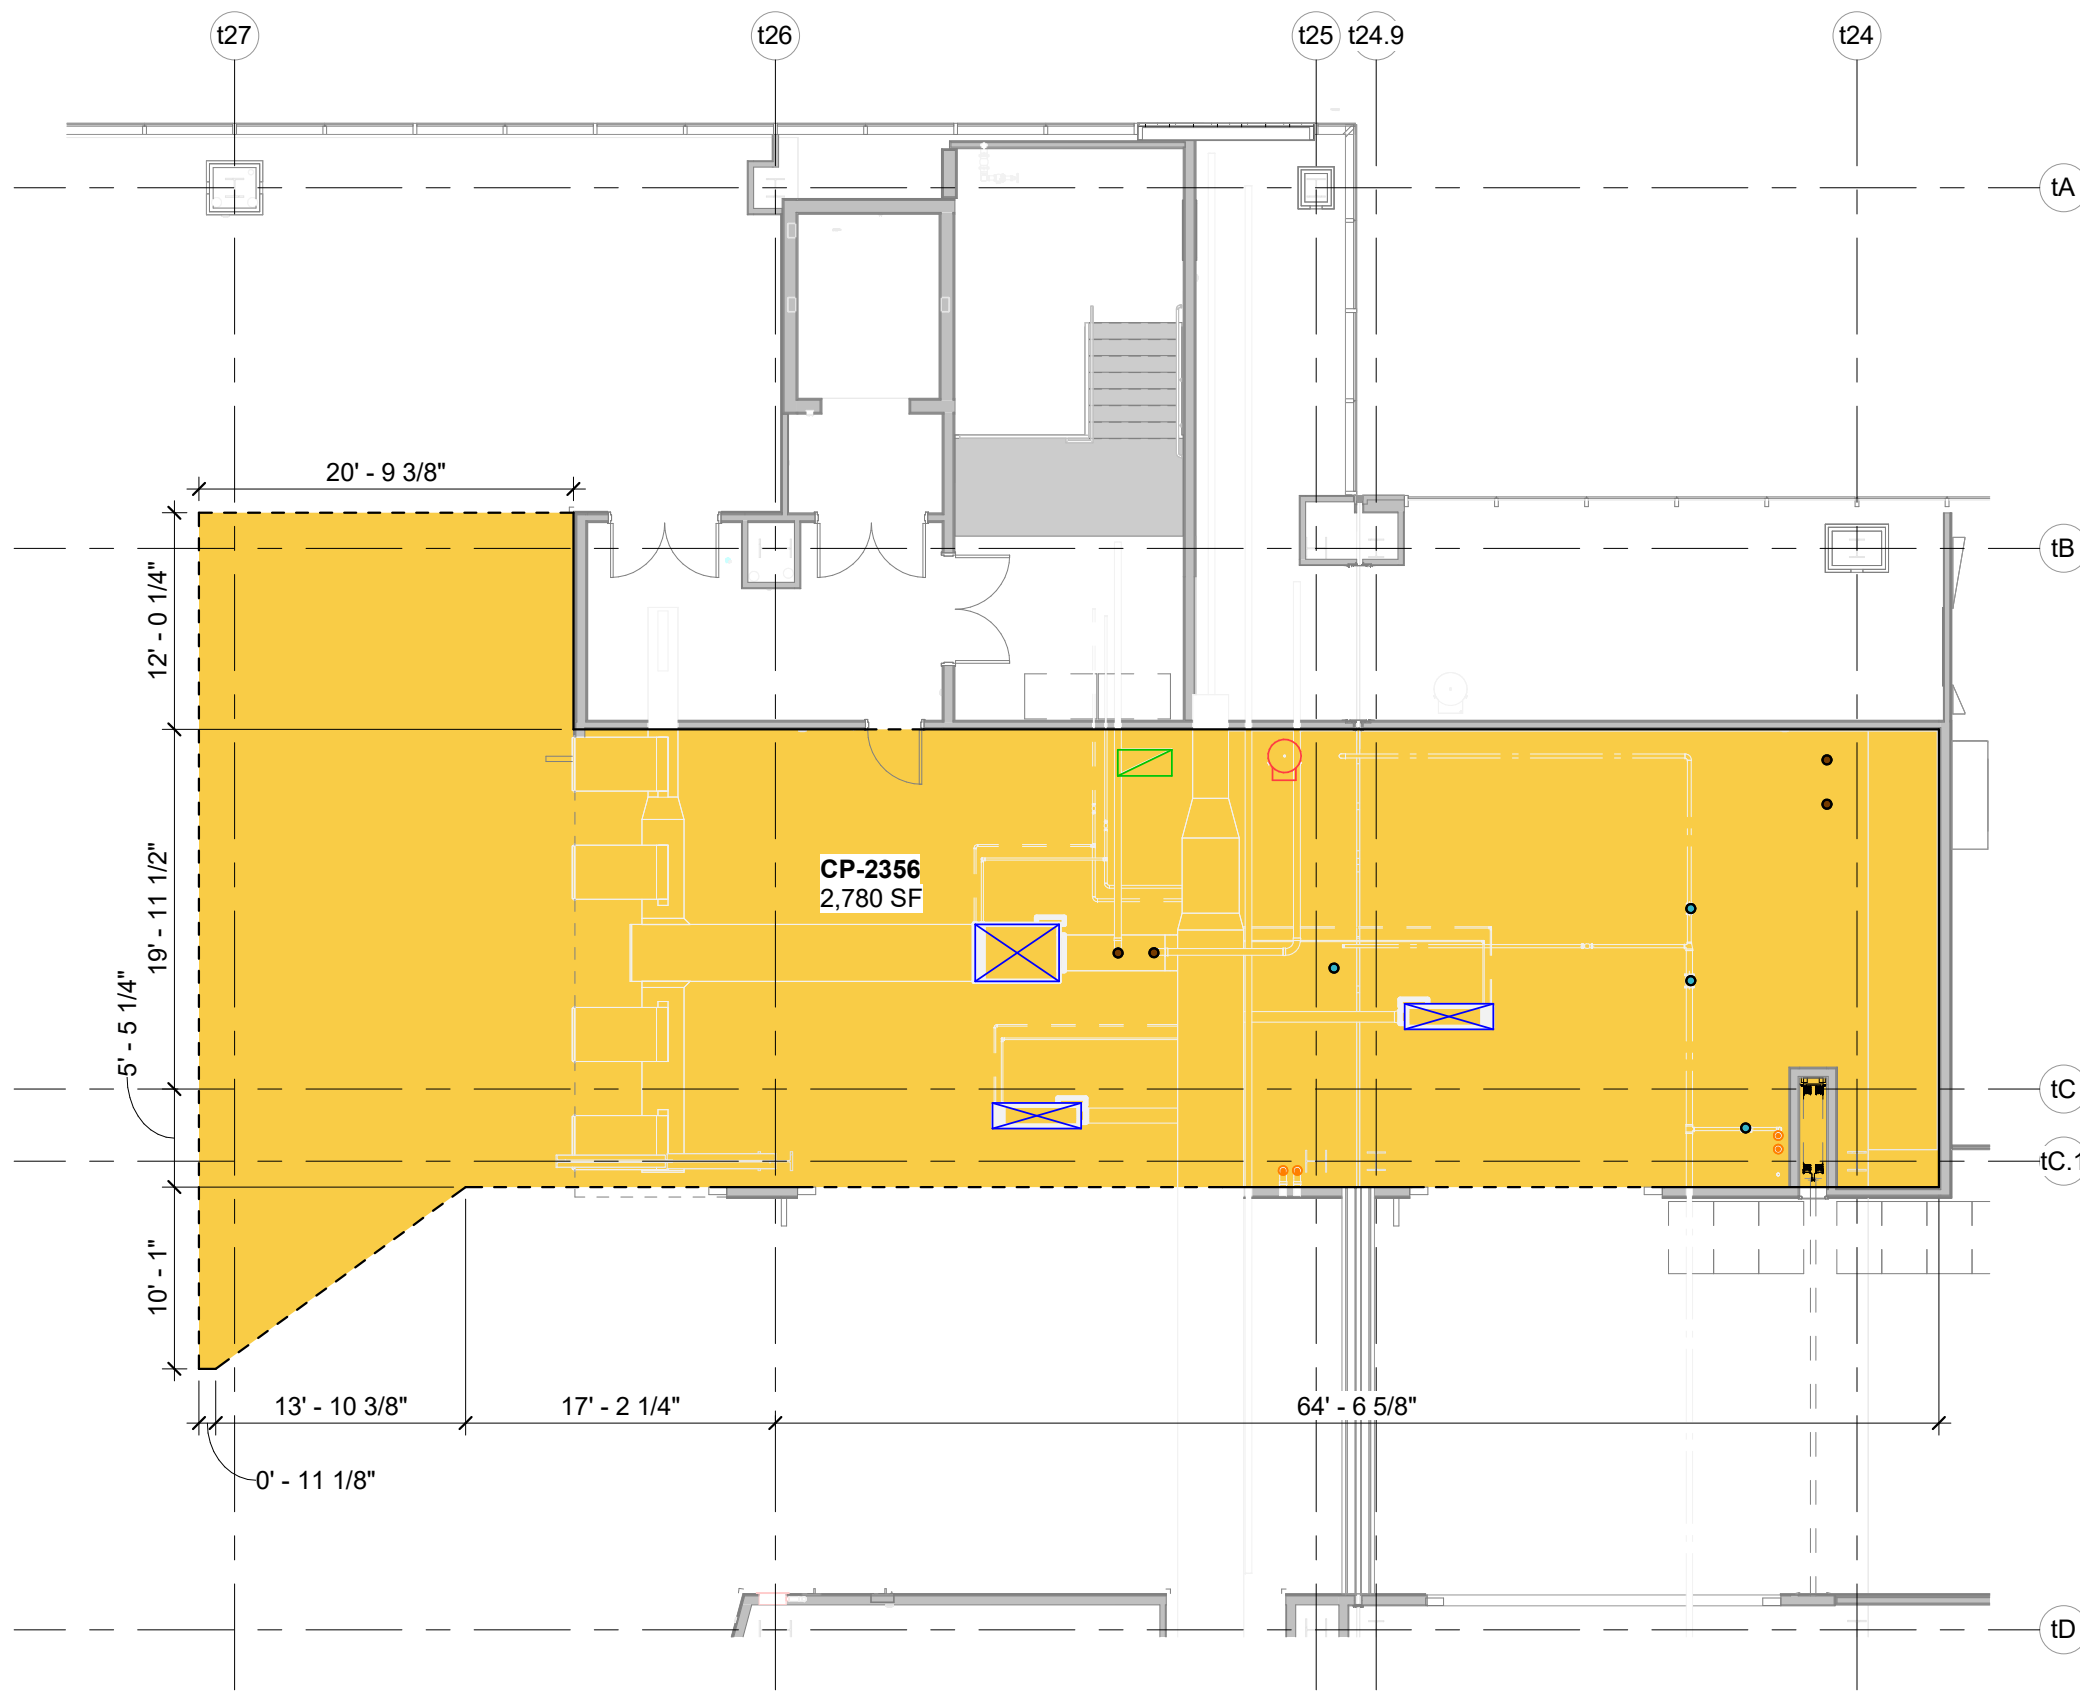

**CP-2350-FOOD HALL SEATING**



TERMINAL - LEVEL 2

02/29/24





**CONCESSIONS LEGEND**


-  SUPPLY AIR P.O.C.
-  EXHAUST AIR P.O.C.
-  KITCHEN VENT P.O.C.
-  HOT WATER P.O.C.
-  DOMESTIC P.O.C.
-  SANITARY P.O.C.

-  SOLID WALL
-  OPENING





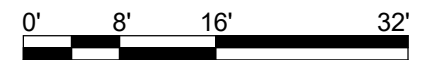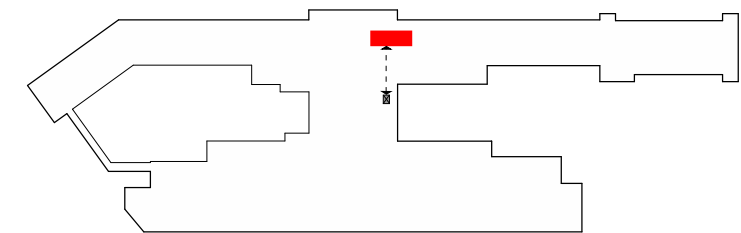

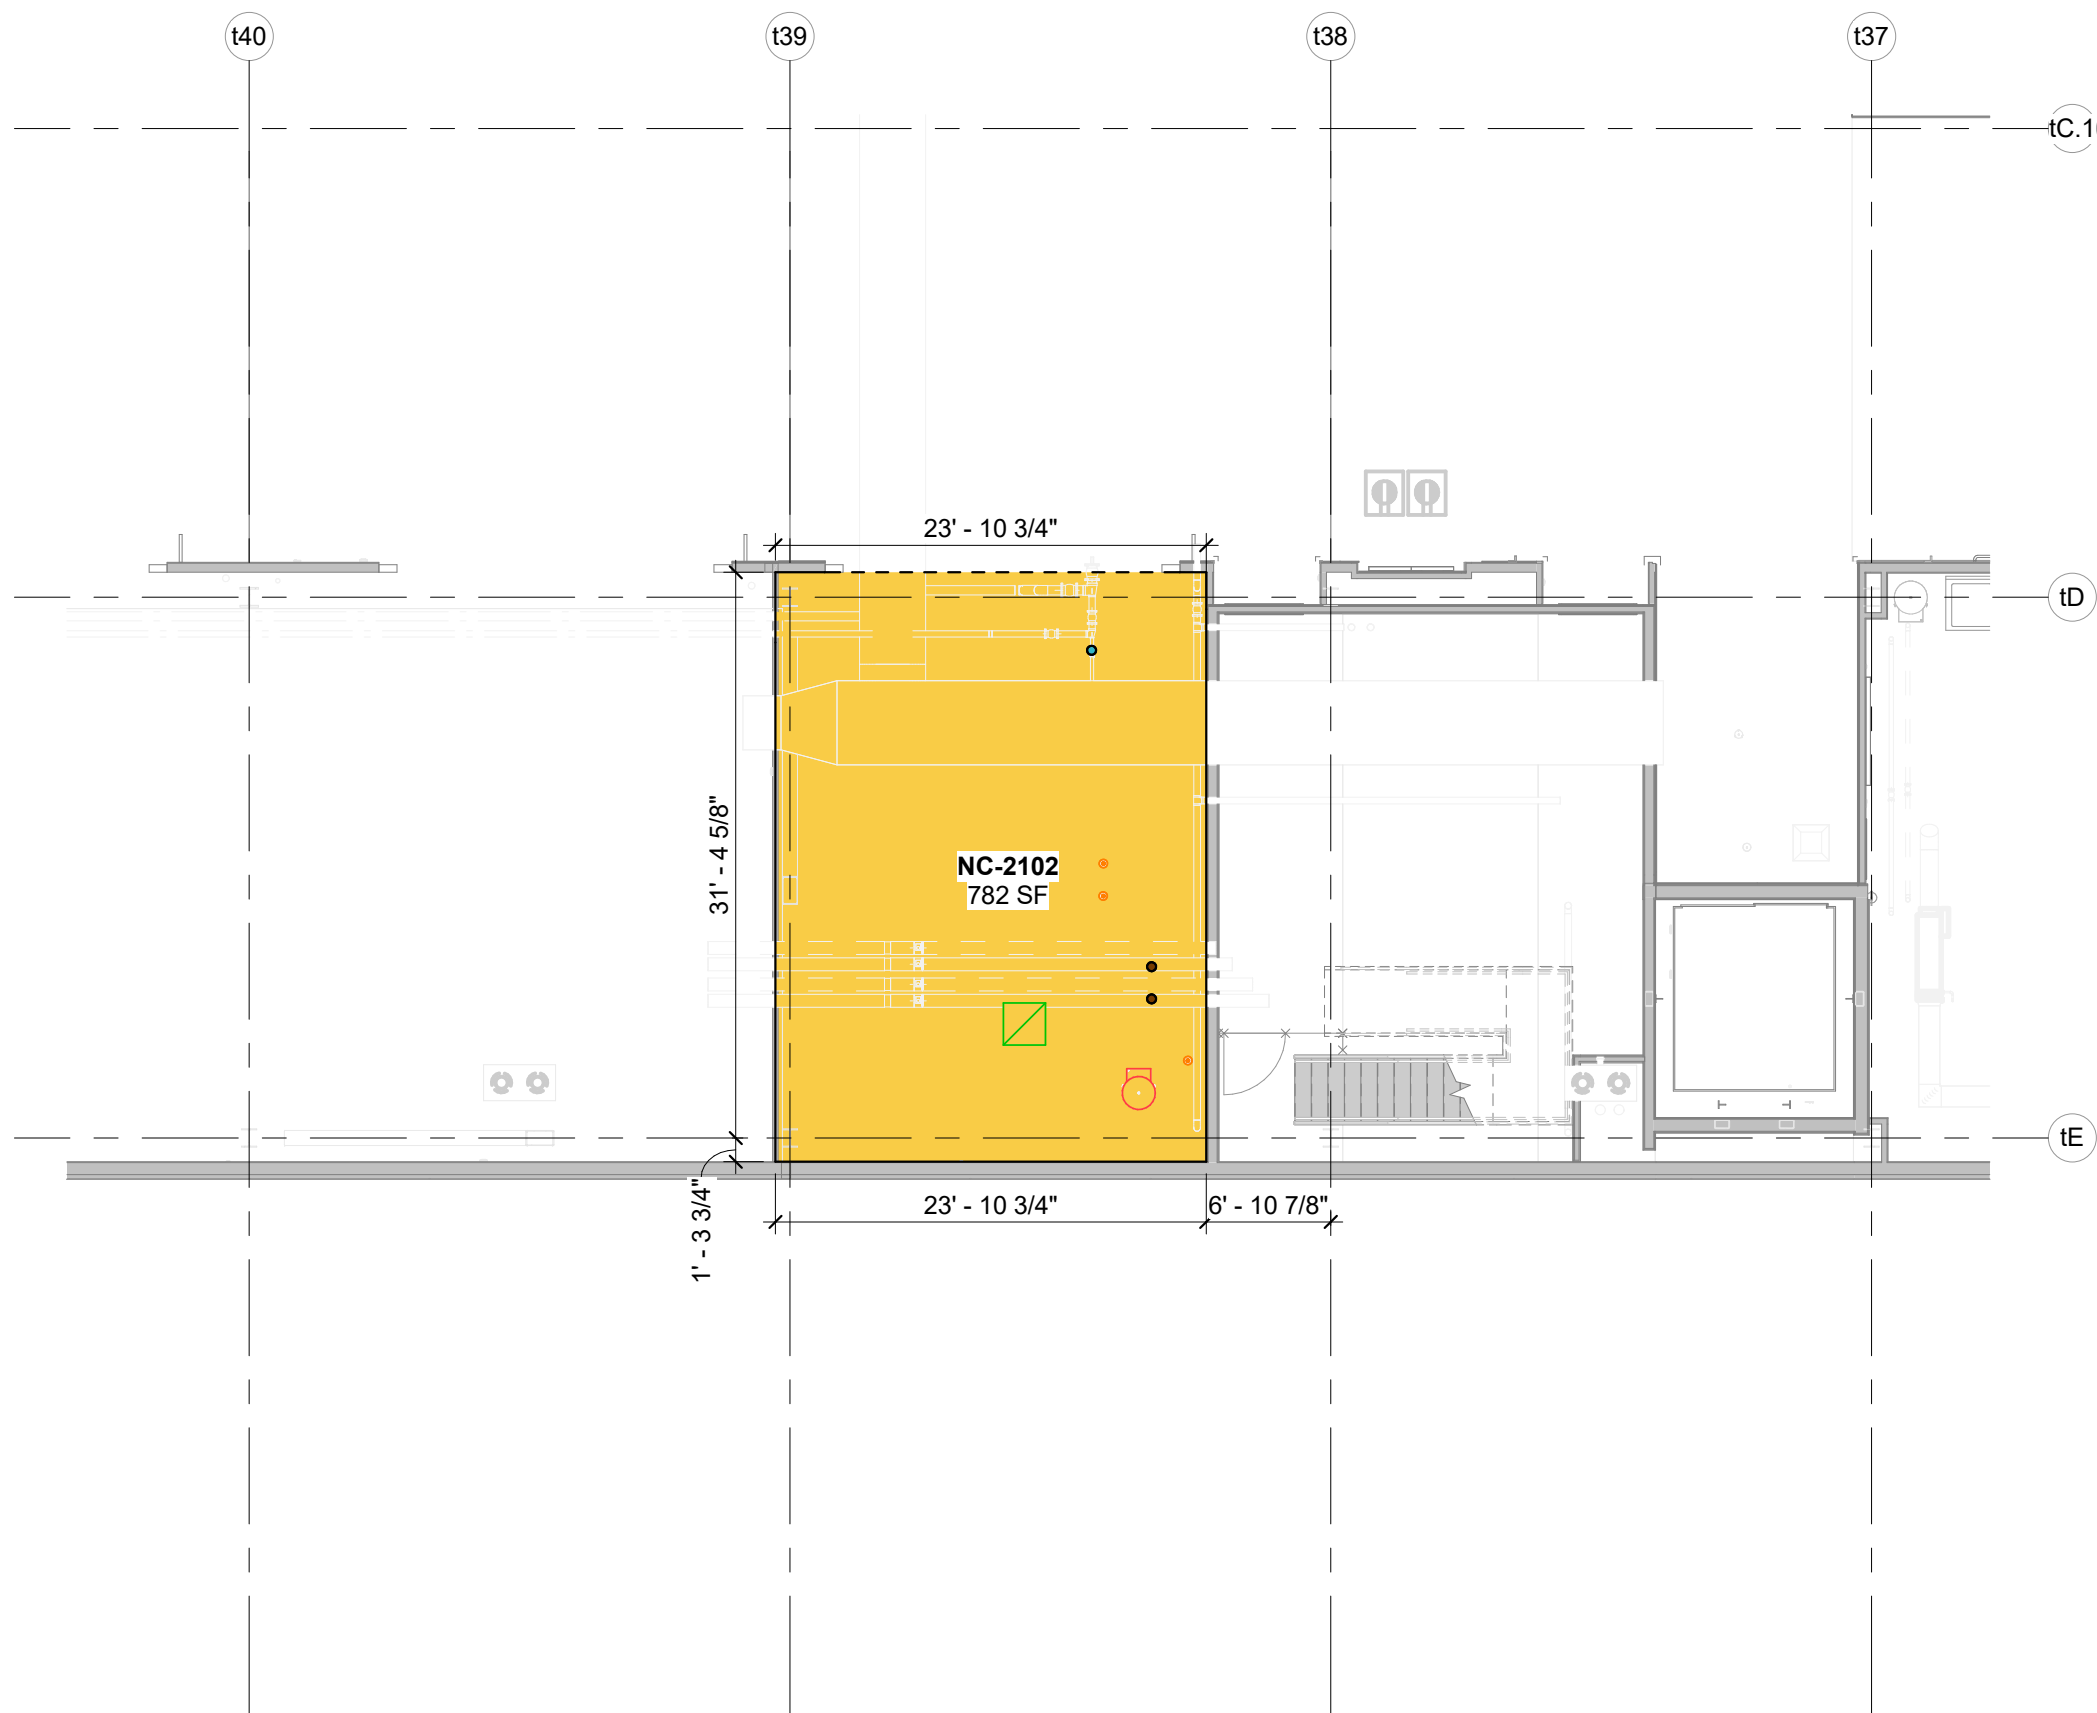-  FOOD SERVICE
-  DINING
-  CONVENIENCE RETAIL
-  SPECIALTY RETAIL
-  KITCHEN
-  CONCESSION STORAGE
-  GOODS/ WASTE FLOW



POWER, GAS P.O.C. TO BE FIELD VERIFIED







**CONCESSIONS LEGEND**

-  SUPPLY AIR P.O.C.
-  EXHAUST AIR P.O.C.
-  KITCHEN VENT P.O.C.
-  HOT WATER P.O.C.
-  DOMESTIC P.O.C.
-  SANITARY P.O.C.


-  SOLID WALL
-  OPENING

-  FOOD SERVICE
-  DINING
-  CONVENIENCE RETAIL
-  SPECIALTY RETAIL
-  KITCHEN
-  CONCESSION STORAGE
-  GOODS/ WASTE FLOW



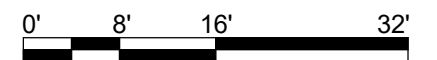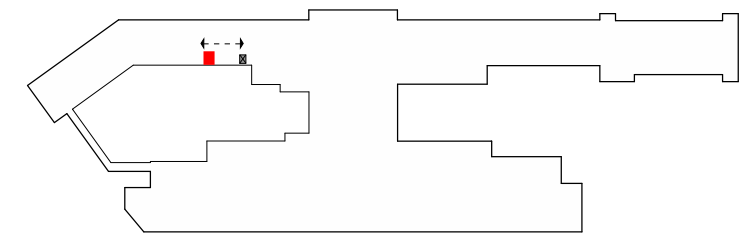

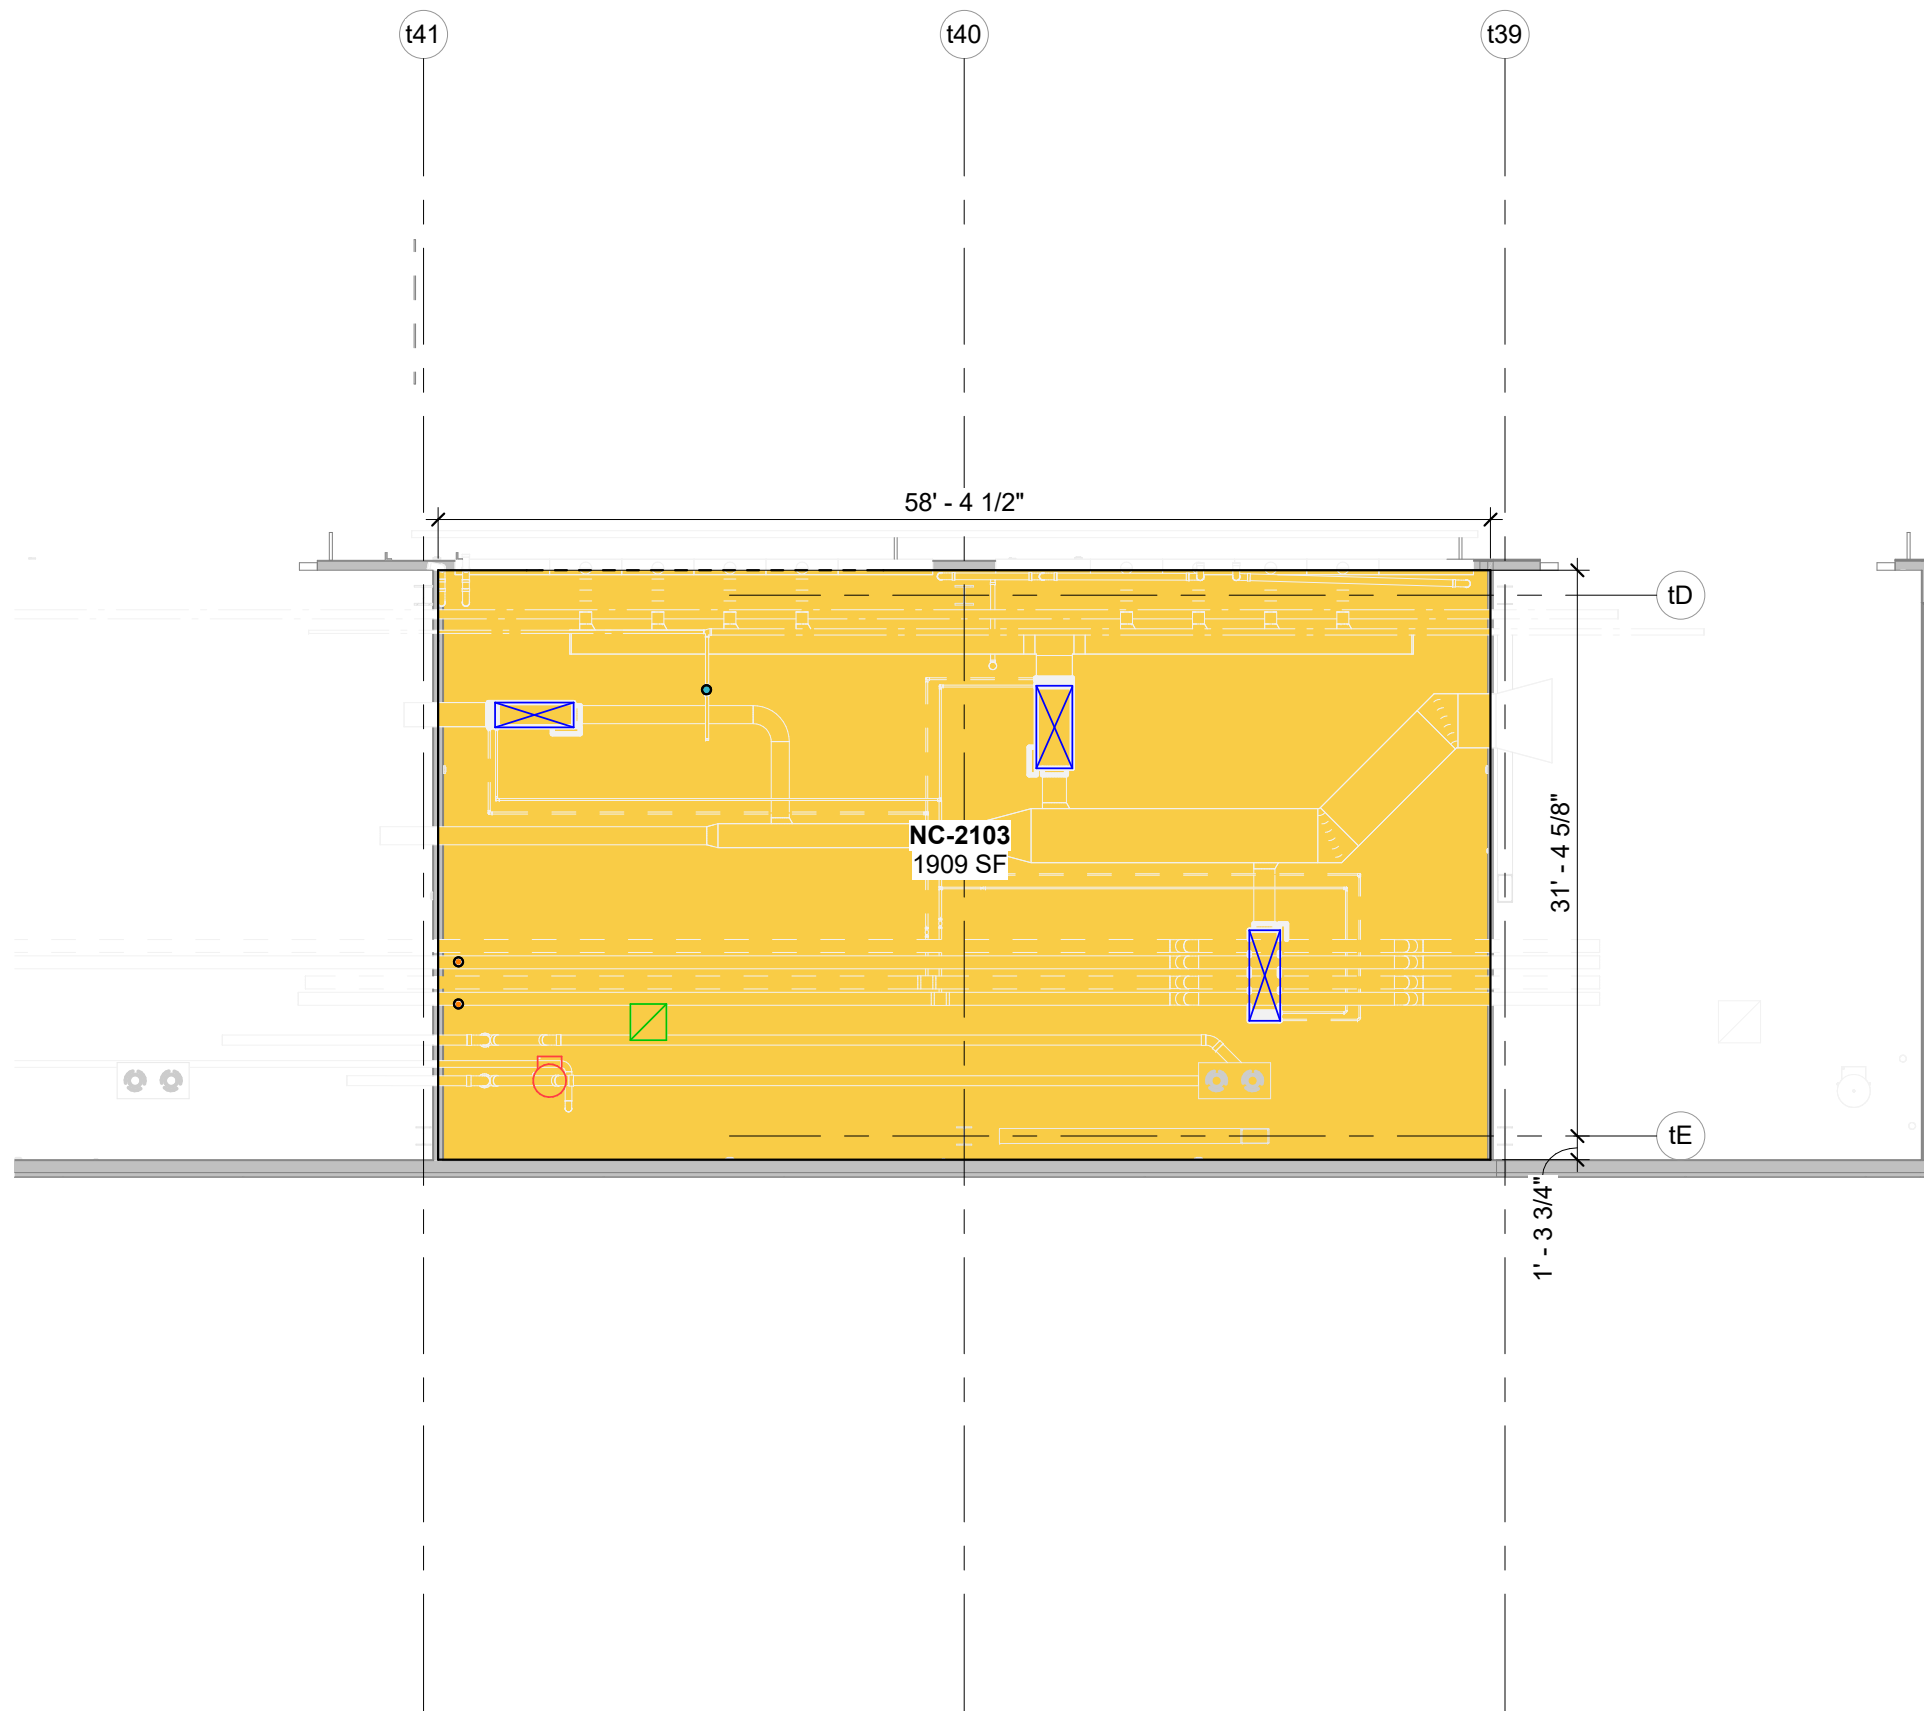

POWER, GAS P.O.C. TO BE FIELD VERIFIED











**CONCESSIONS LEGEND**


-  SUPPLY AIR P.O.C.
-  EXHAUST AIR P.O.C.
-  KITCHEN VENT P.O.C.
-  HOT WATER P.O.C.
-  DOMESTIC P.O.C.
-  SANITARY P.O.C.

-  SOLID WALL
-  OPENING





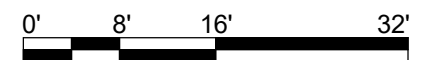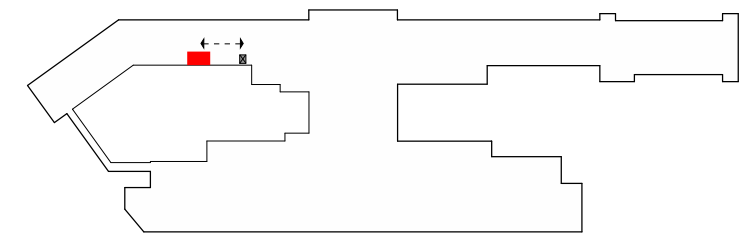

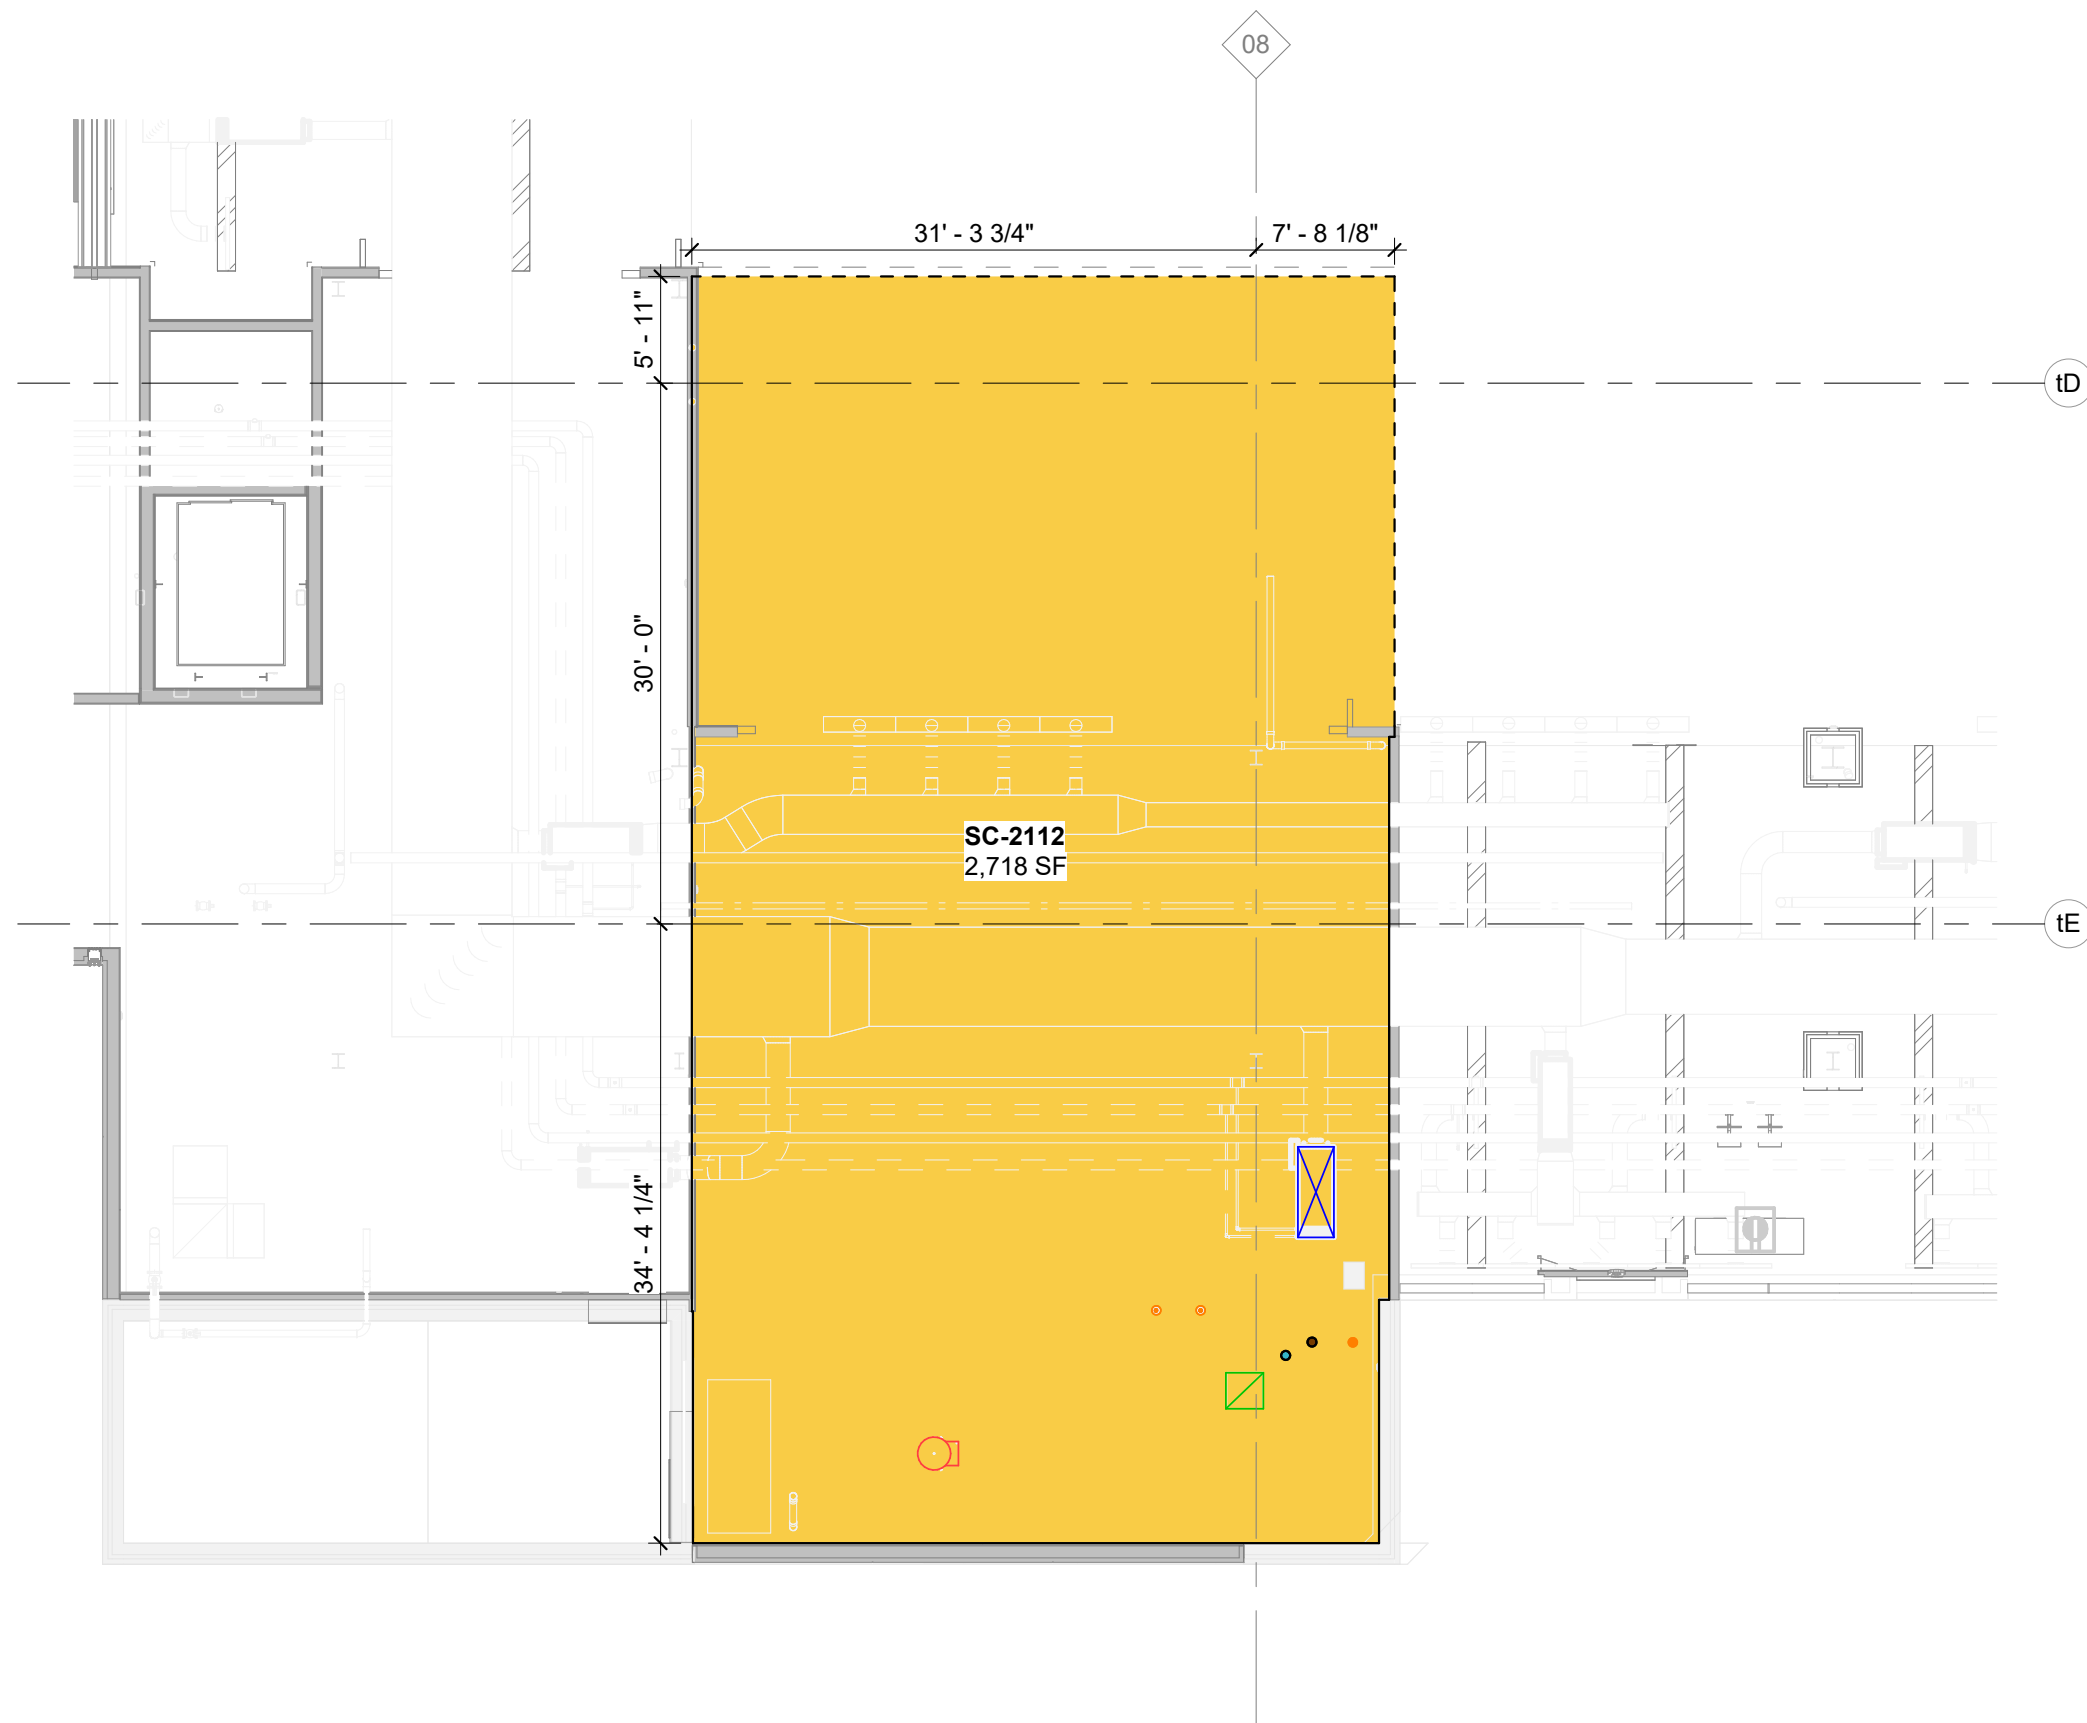-  FOOD SERVICE
-  DINING
-  CONVENIENCE RETAIL
-  SPECIALTY RETAIL
-  KITCHEN
-  CONCESSION STORAGE
-  GOODS/ WASTE FLOW



POWER, GAS P.O.C. TO BE FIELD VERIFIED







**CONCESSIONS LEGEND**

-  SUPPLY AIR P.O.C.
-  EXHAUST AIR P.O.C.
-  KITCHEN VENT P.O.C.
-  HOT WATER P.O.C.
-  DOMESTIC P.O.C.
-  SANITARY P.O.C.


-  SOLID WALL
-  OPENING

-  FOOD SERVICE
-  DINING
-  CONVENIENCE RETAIL
-  SPECIALTY RETAIL
-  KITCHEN
-  CONCESSION STORAGE
-  GOODS/ WASTE FLOW



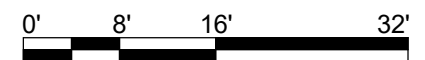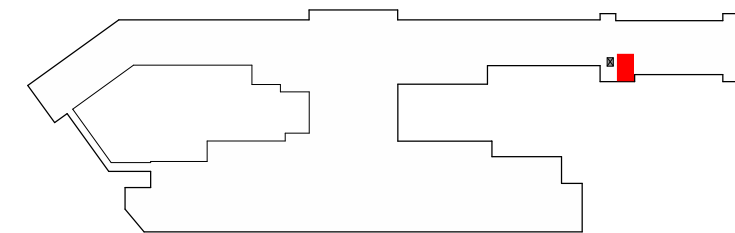

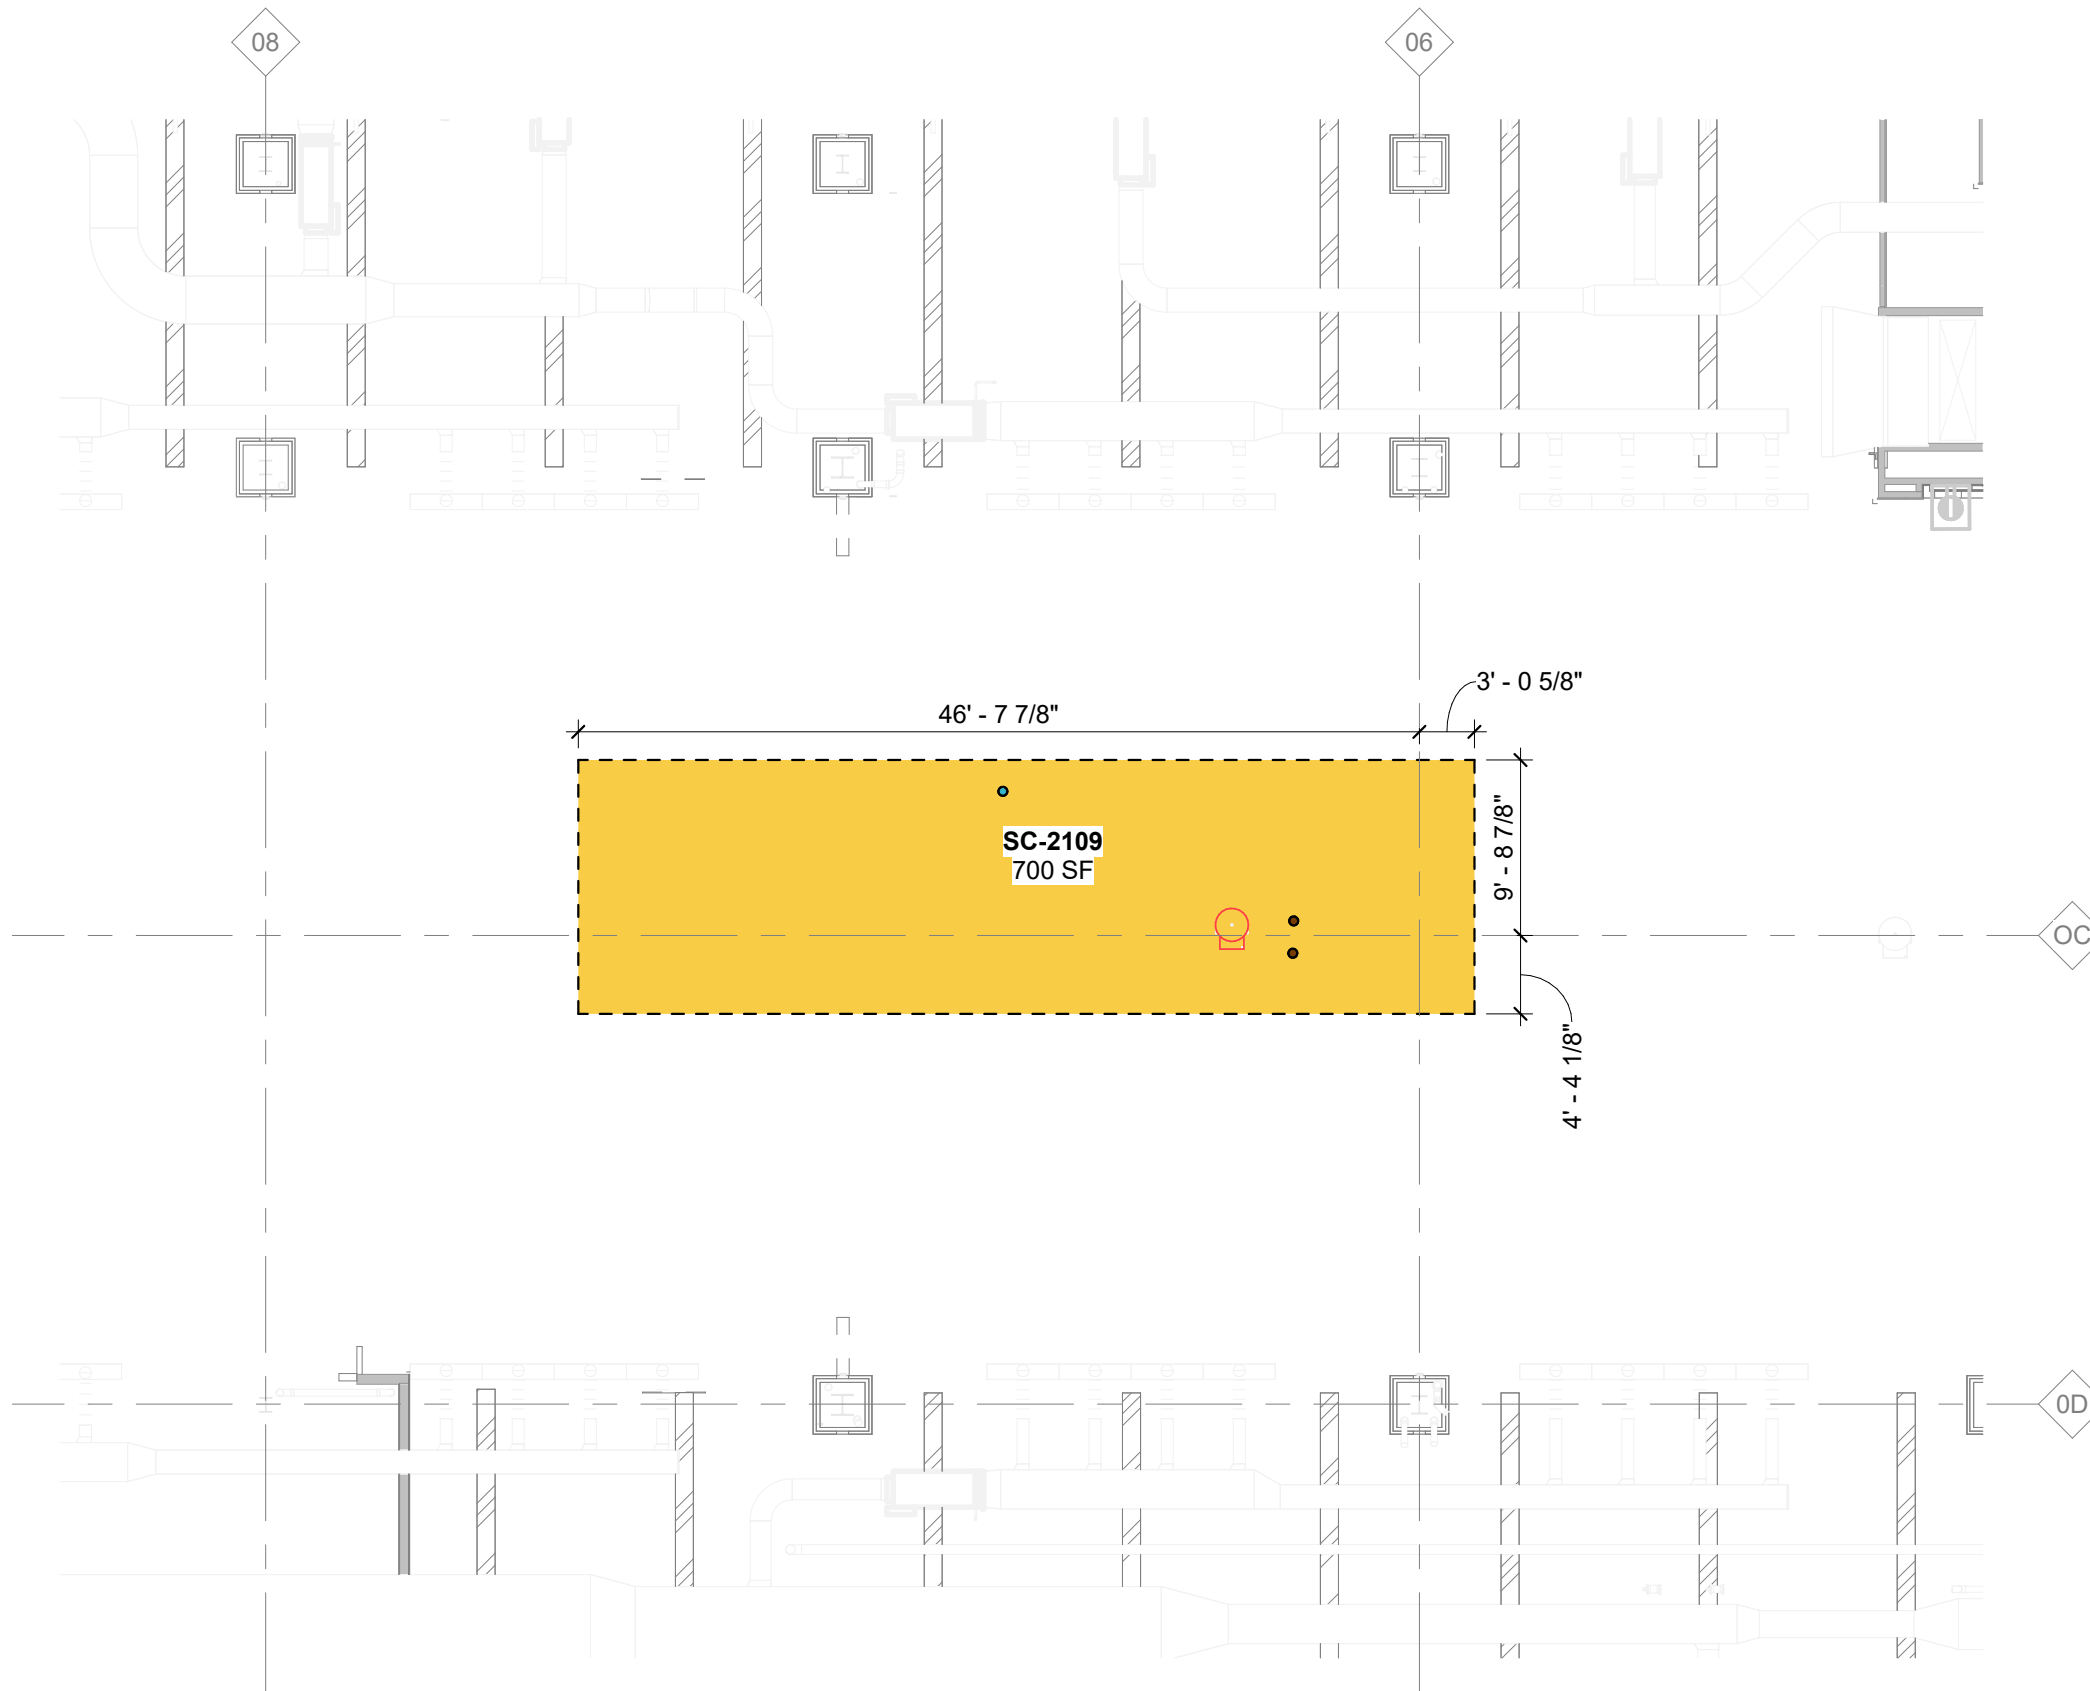

POWER, GAS P.O.C. TO BE FIELD VERIFIED





**SC-2112-FAST CASUAL MEXICAN WITH BAR**  
 SOUTH CONCOURSE - LEVEL 2  
 02/29/24





**CONCESSIONS LEGEND**


-  SUPPLY AIR P.O.C.
-  EXHAUST AIR P.O.C.
-  KITCHEN VENT P.O.C.
-  HOT WATER P.O.C.
-  DOMESTIC P.O.C.
-  SANITARY P.O.C.

-  SOLID WALL
-  OPENING





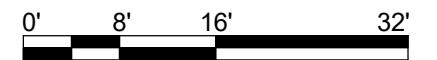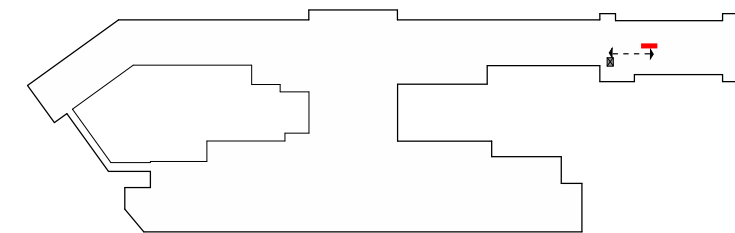

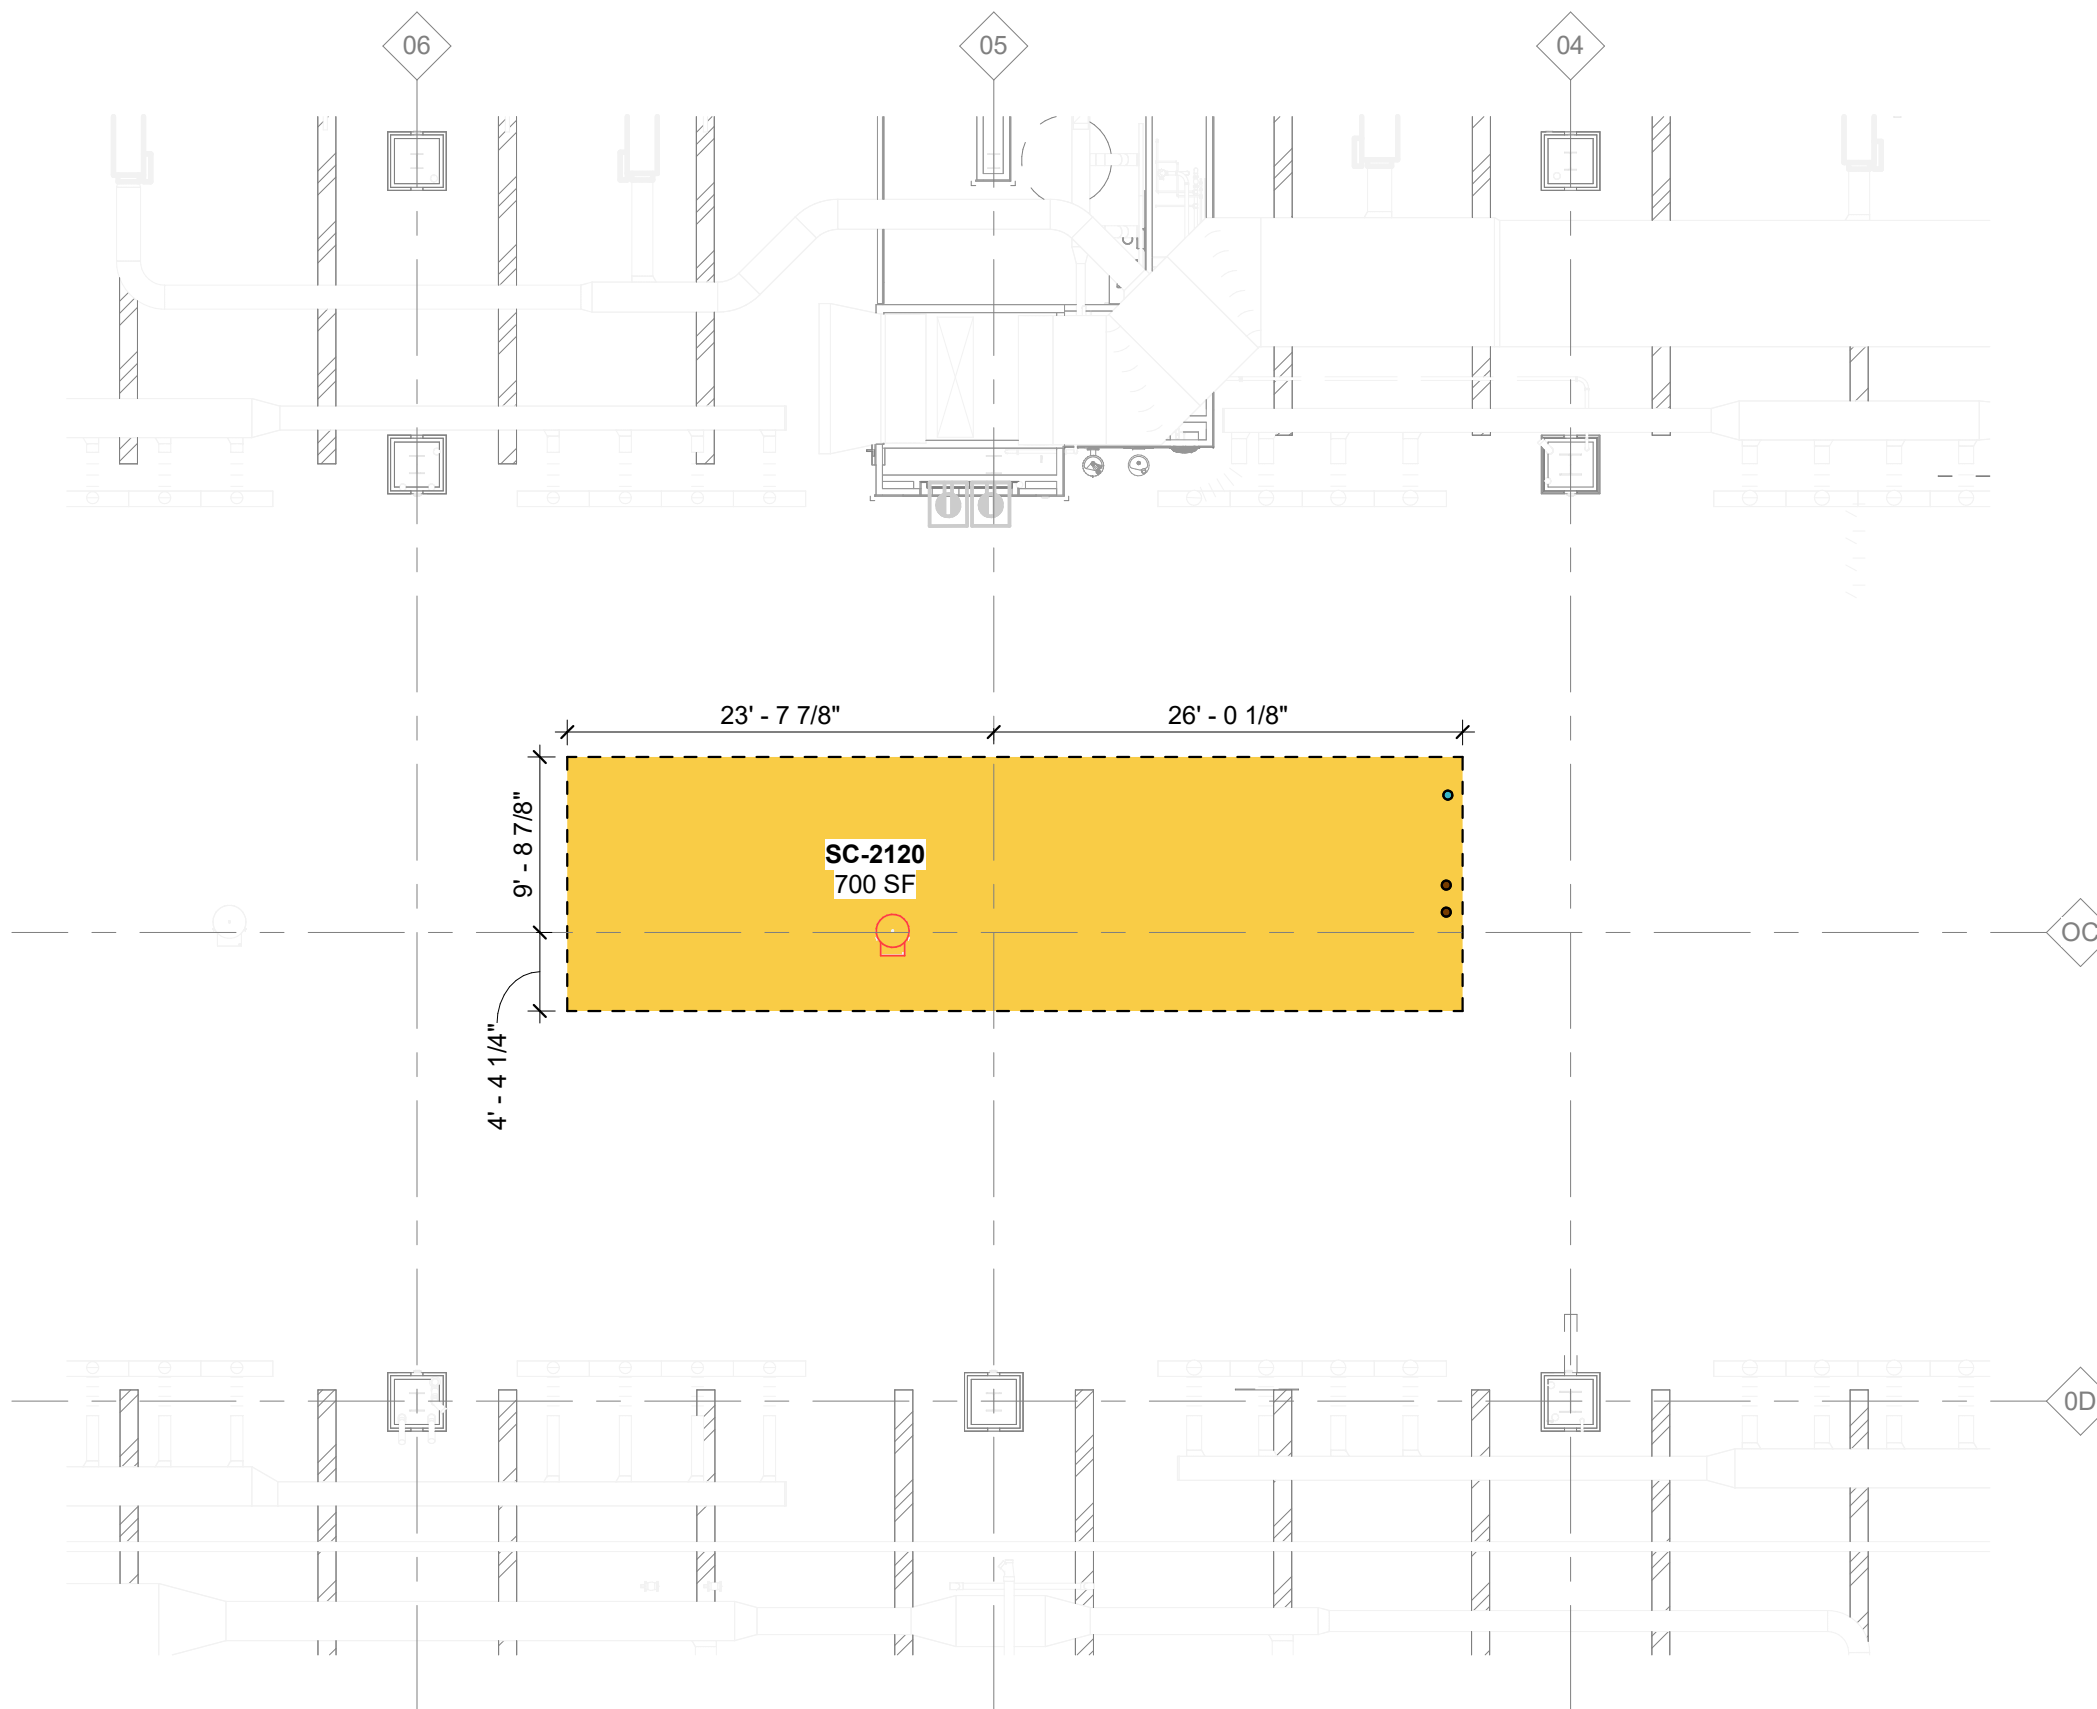








-  FOOD SERVICE
-  DINING
-  CONVENIENCE RETAIL
-  SPECIALTY RETAIL
-  KITCHEN
-  CONCESSION STORAGE
-  GOODS/ WASTE FLOW

POWER, GAS P.O.C. TO BE FIELD VERIFIED








**CONCESSIONS LEGEND**

 -  SUPPLY AIR P.O.C.
-  EXHAUST AIR P.O.C.
-  KITCHEN VENT P.O.C.
-  HOT WATER P.O.C.
-  DOMESTIC P.O.C.
-  SANITARY P.O.C.
  
-  SOLID WALL
-  OPENING
  
-  FOOD SERVICE
-  DINING
-  CONVENIENCE RETAIL
-  SPECIALTY RETAIL
-  KITCHEN
-  CONCESSION STORAGE
-  GOODS/ WASTE FLOW



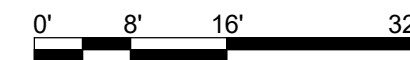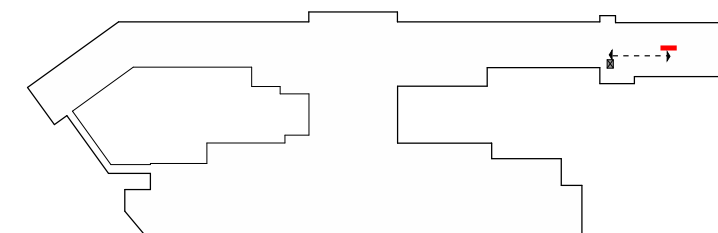

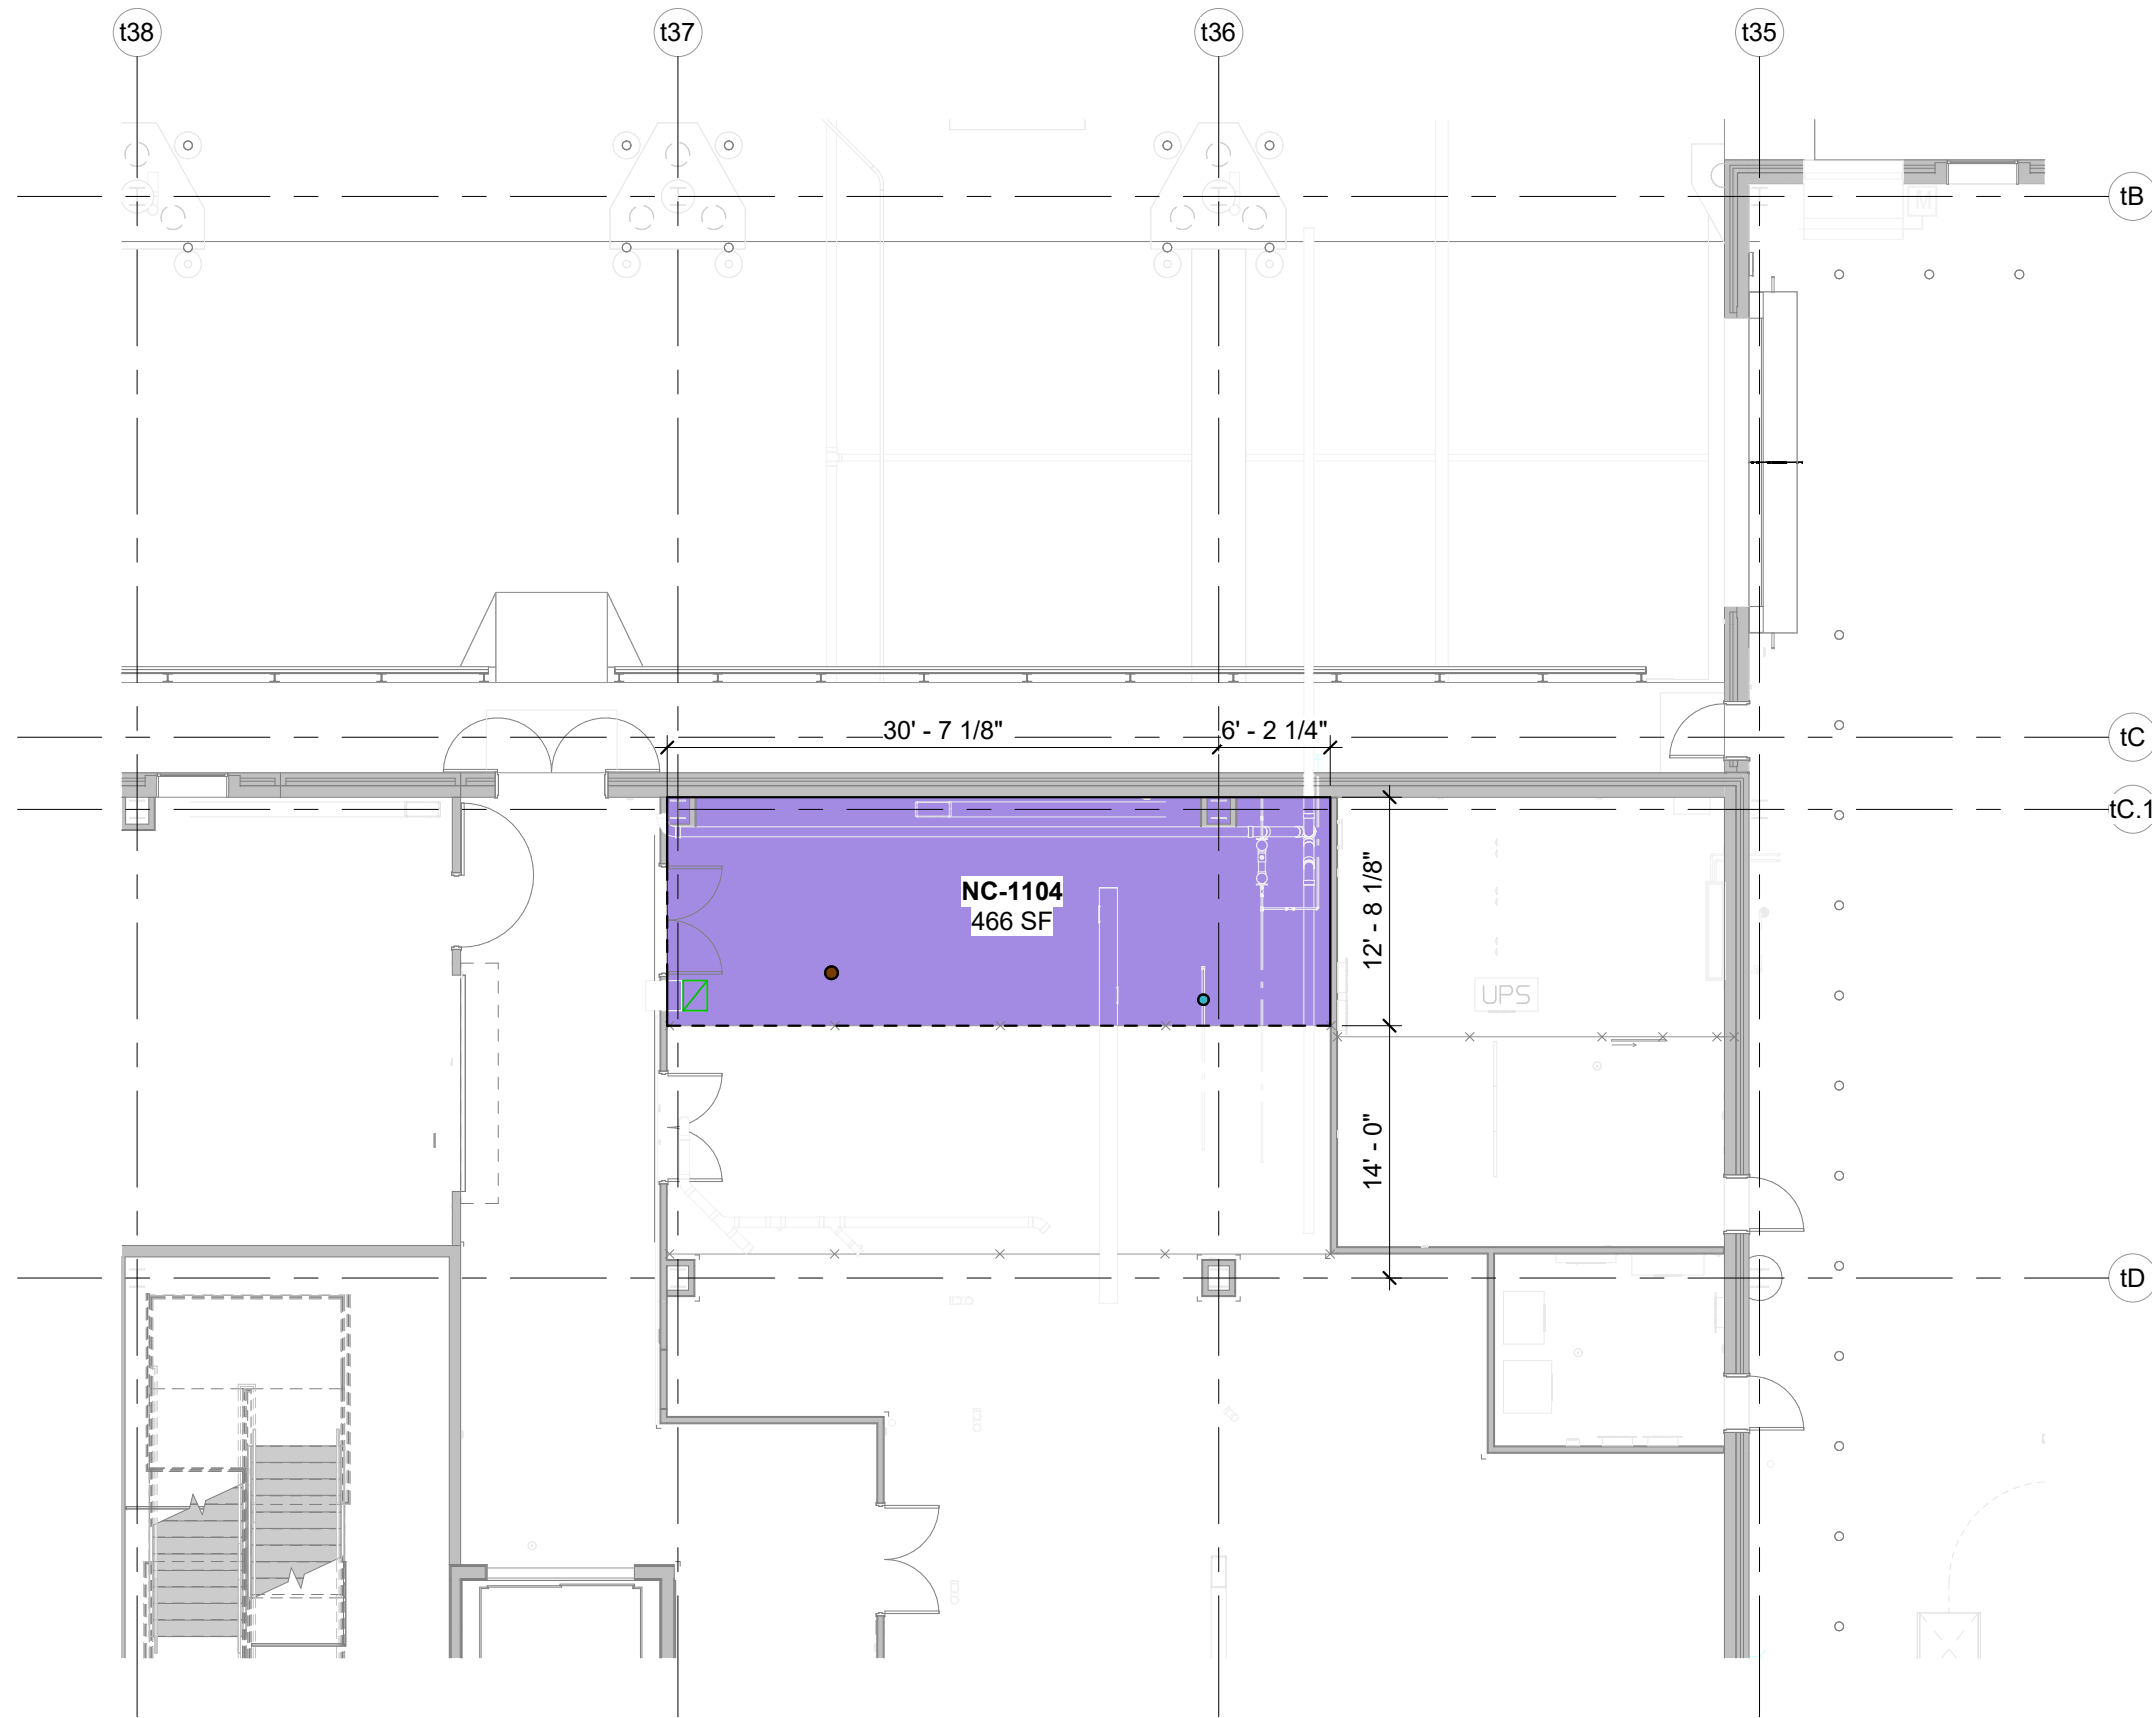

POWER, GAS P.O.C. TO BE FIELD VERIFIED





**SC-2120-LOCAL BAR WITH FOOD**  
 SOUTH CONCOURSE - LEVEL 2  
 02/29/24





**CONCESSIONS LEGEND**

-  SUPPLY AIR P.O.C.
-  EXHAUST AIR P.O.C.
-  KITCHEN VENT P.O.C.
-  HOT WATER P.O.C.
-  DOMESTIC P.O.C.
-  SANITARY P.O.C.

-  SOLID WALL
-  OPENING

-  FOOD SERVICE
-  DINING
-  CONVENIENCE RETAIL
-  SPECIALTY RETAIL
-  KITCHEN
-  CONCESSION STORAGE
-  GOODS/ WASTE FLOW


POWER, GAS P.O.C. TO BE FIELD VERIFIED

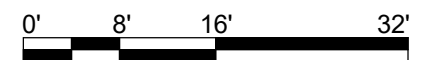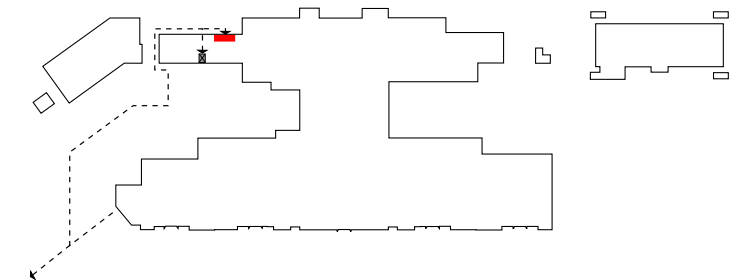





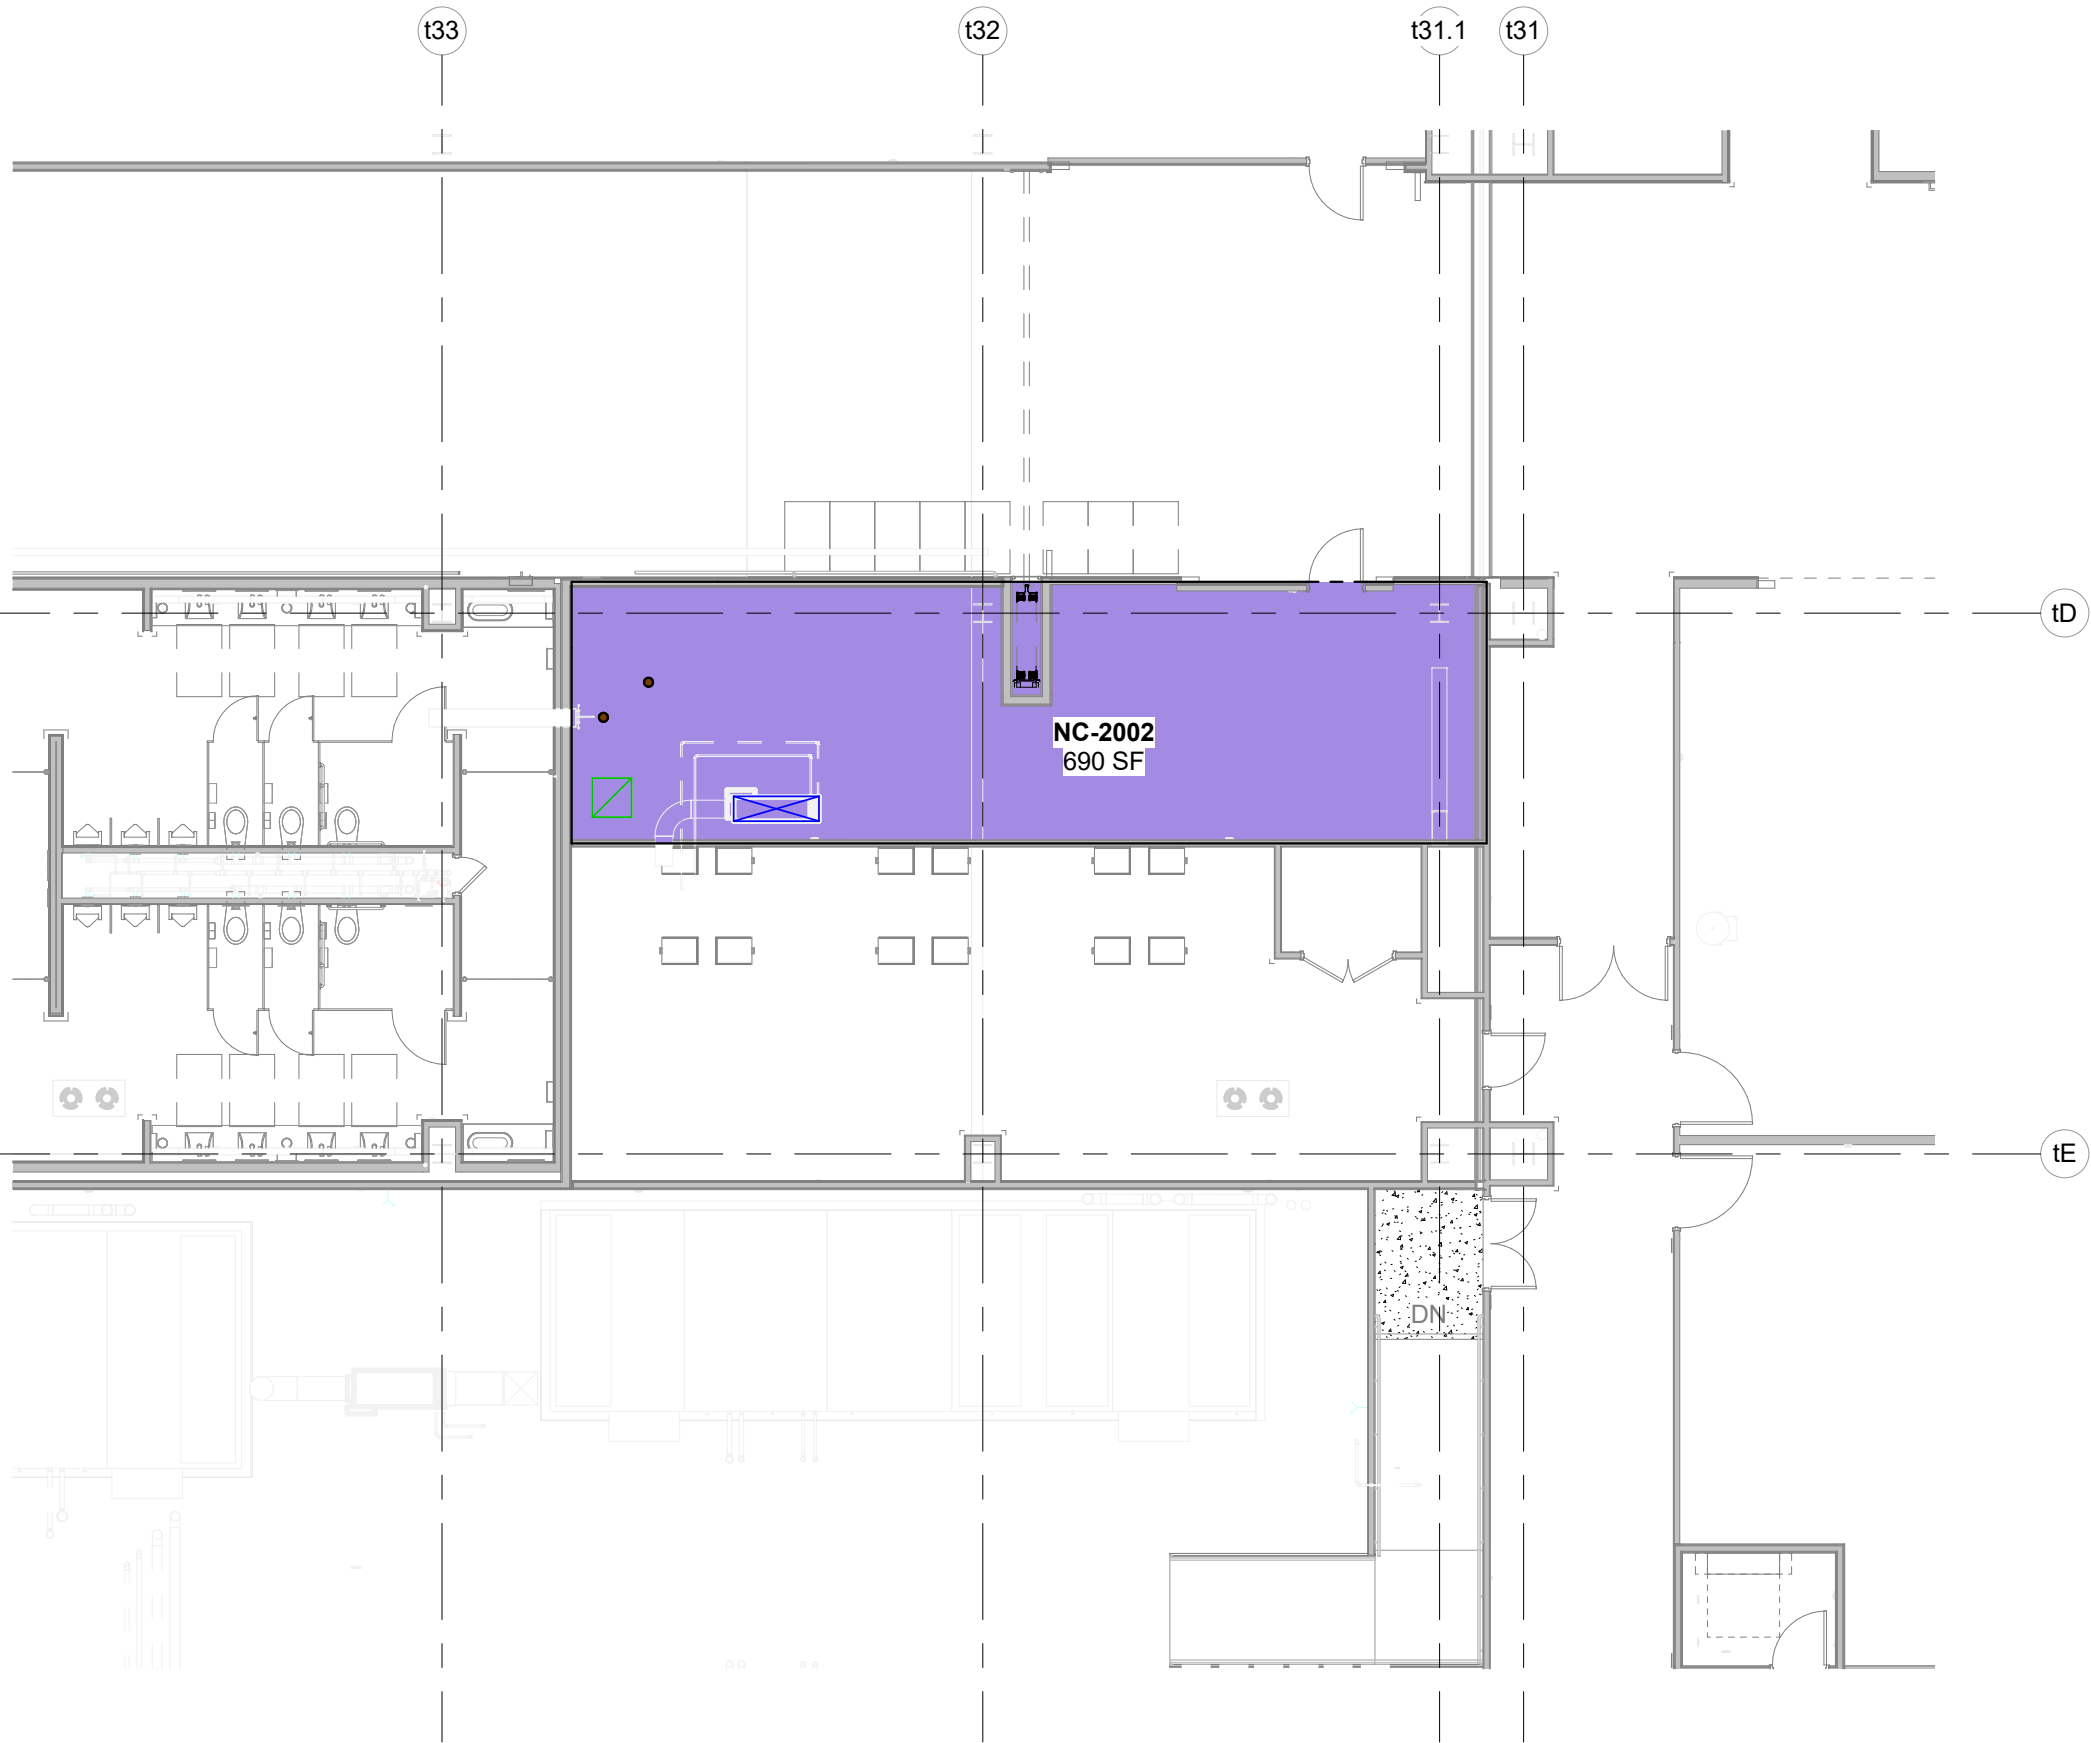

**NC-1104-CONCESSION STORAGE**



NORTH CONCOURSE - LEVEL 1

02/29/24



**CONCESSIONS LEGEND**


-  SUPPLY AIR P.O.C.
-  EXHAUST AIR P.O.C.
-  KITCHEN VENT P.O.C.
-  HOT WATER P.O.C.
-  DOMESTIC P.O.C.
-  SANITARY P.O.C.

-  SOLID WALL
-  OPENING

-  FOOD SERVICE
-  DINING
-  CONVENIENCE RETAIL
-  SPECIALTY RETAIL
-  KITCHEN
-  CONCESSION STORAGE

-  GOODS/ WASTE FLOW



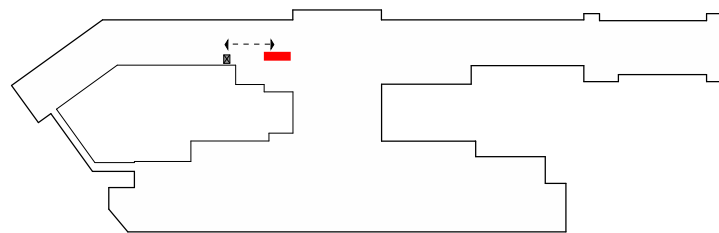



POWER, GAS P.O.C. TO BE FIELD VERIFIED





**NC-2002-CNS STORAGE**  
 NORTH CONCOURSE - LEVEL 2  
 02/29/24





**CONCESSIONS LEGEND**


-  SUPPLY AIR P.O.C.
-  EXHAUST AIR P.O.C.
-  KITCHEN VENT P.O.C.
-  HOT WATER P.O.C.
-  DOMESTIC P.O.C.
-  SANITARY P.O.C.

-  SOLID WALL
-  OPENING





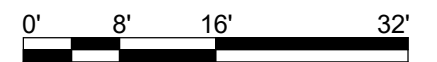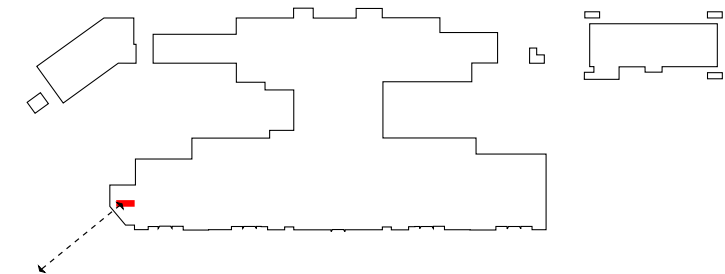

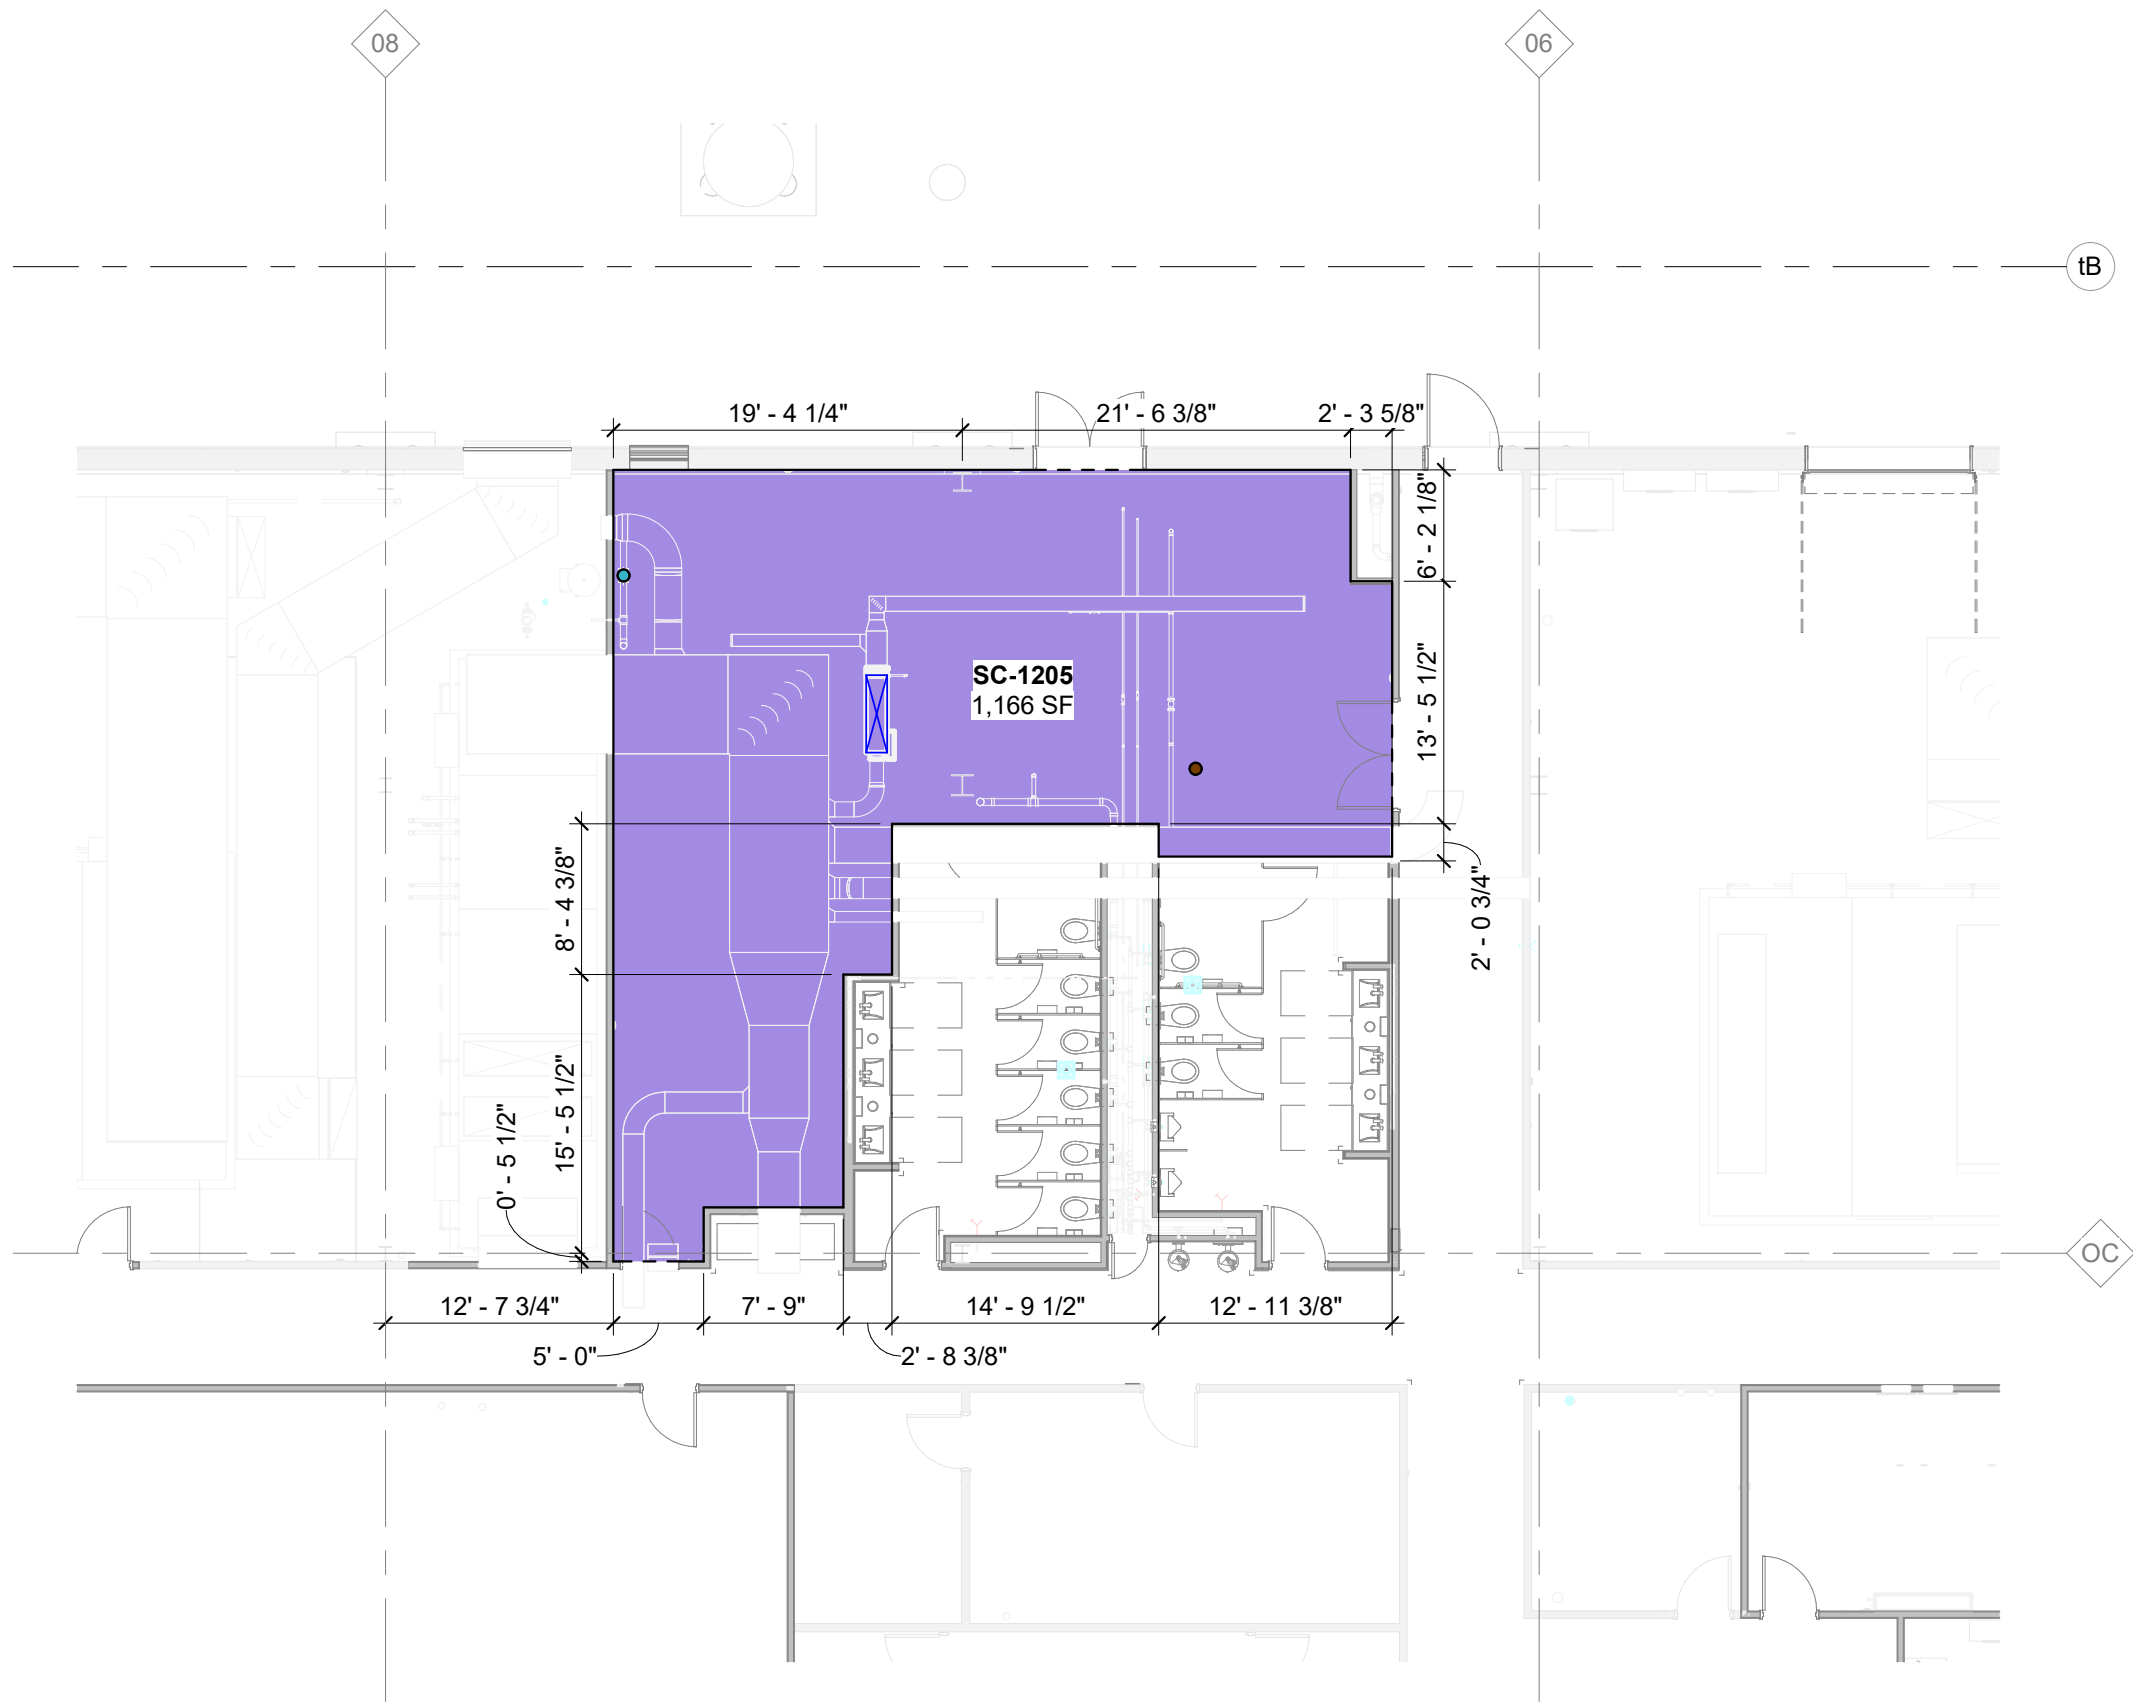-  FOOD SERVICE
-  DINING
-  CONVENIENCE RETAIL
-  SPECIALTY RETAIL
-  KITCHEN
-  CONCESSION STORAGE
-  GOODS/ WASTE FLOW



POWER, GAS P.O.C. TO BE FIELD VERIFIED







**CONCESSIONS LEGEND**

-  SUPPLY AIR P.O.C.
-  EXHAUST AIR P.O.C.
-  KITCHEN VENT P.O.C.
-  HOT WATER P.O.C.
-  DOMESTIC P.O.C.
-  SANITARY P.O.C.


-  SOLID WALL
-  OPENING

-  FOOD SERVICE
-  DINING
-  CONVENIENCE RETAIL
-  SPECIALTY RETAIL
-  KITCHEN
-  CONCESSION STORAGE
-  GOODS/ WASTE FLOW



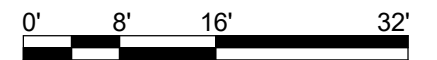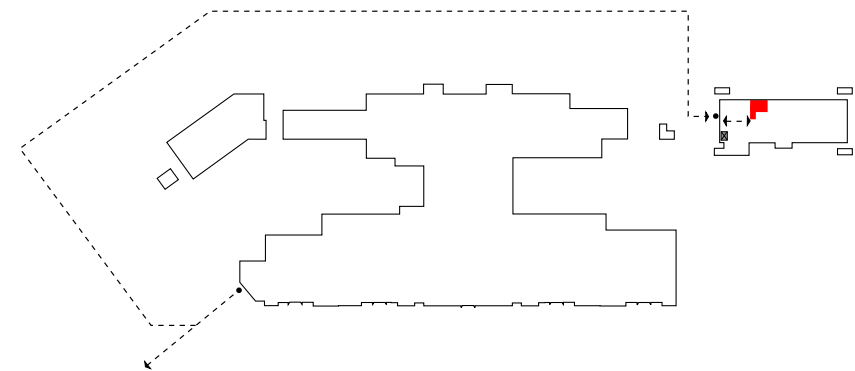

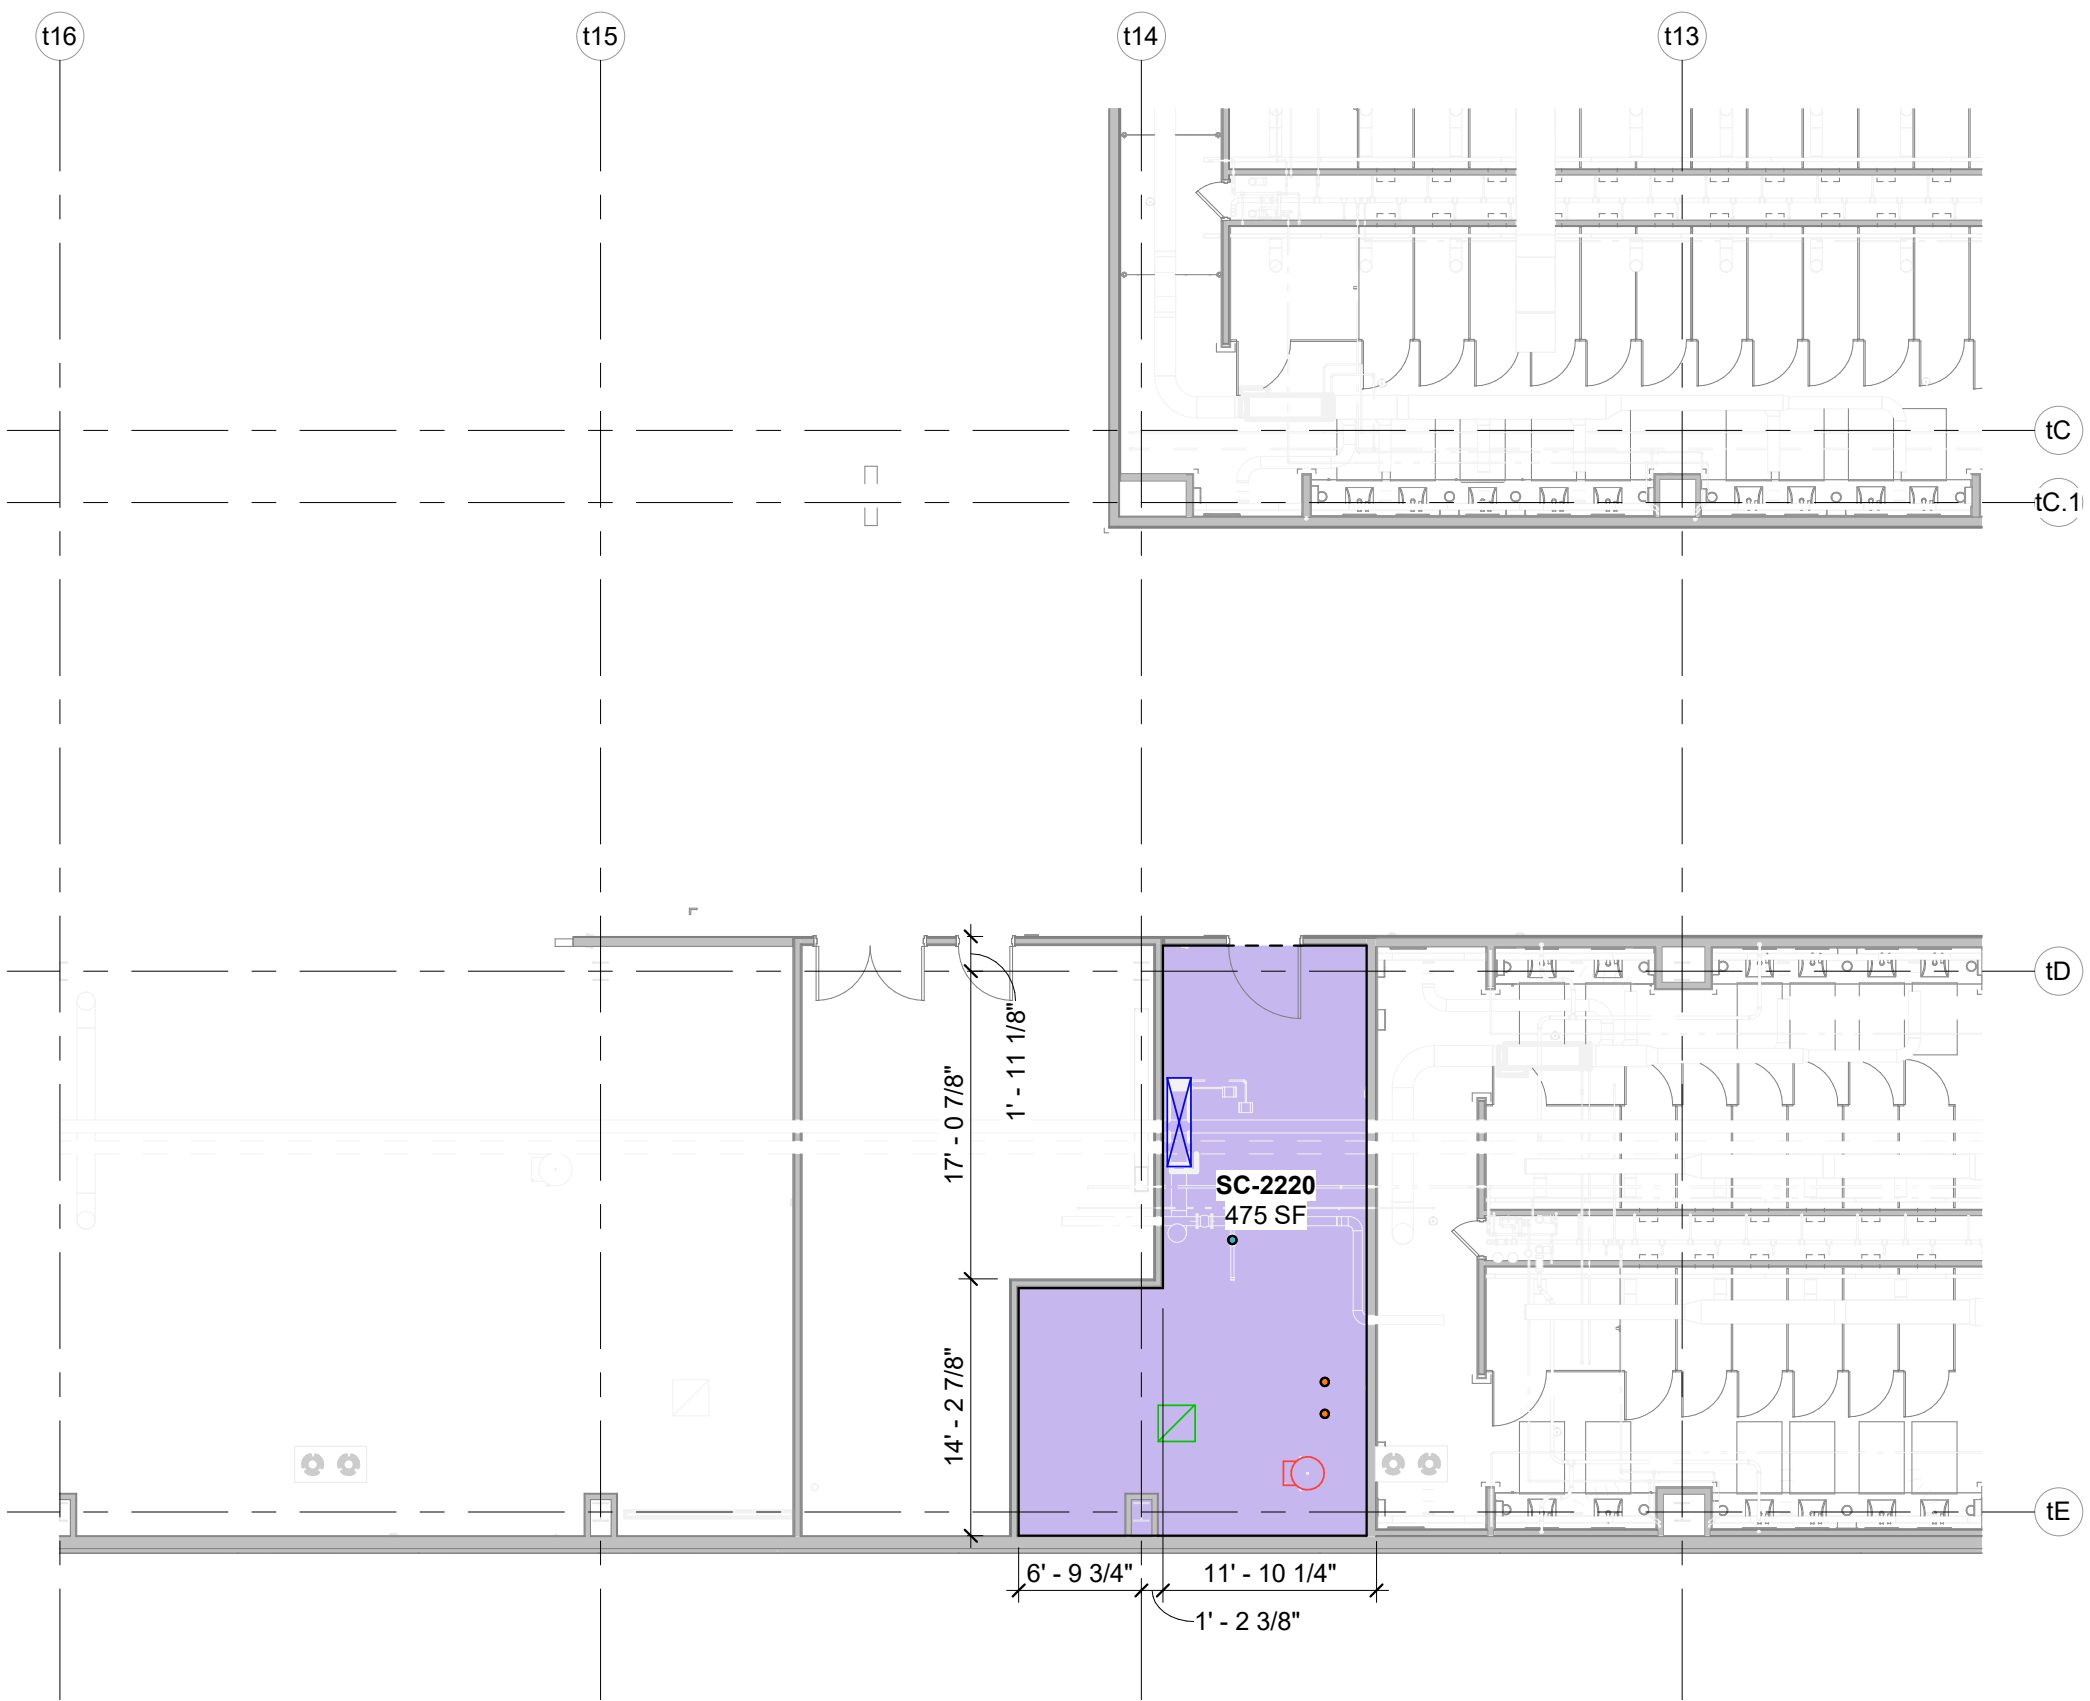

POWER, GAS P.O.C. TO BE FIELD VERIFIED









**CONCESSIONS LEGEND**



-  SUPPLY AIR P.O.C.
-  EXHAUST AIR P.O.C.
-  KITCHEN VENT P.O.C.
-  HOT WATER P.O.C.
-  DOMESTIC P.O.C.
-  SANITARY P.O.C.

-  SOLID WALL
-  OPENING

-  FOOD SERVICE
-  DINING
-  CONVENIENCE RETAIL
-  SPECIALTY RETAIL
-  KITCHEN
-  CONCESSION STORAGE

-  GOODS/ WASTE FLOW

POWER, GAS P.O.C. TO BE FIELD VERIFIED

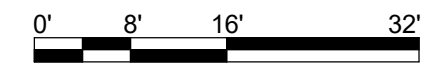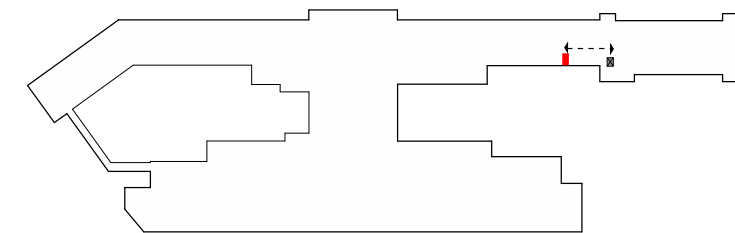

**SC-2220-PREP KITCHEN**  
 SOUTH CONCOURSE - LEVEL 2  
 02/29/24